




ARBUTUS SERIES


PLAN A

1 Bedroom

650 SQ FT (approx)

BLDG 1 - 101, 201
BLDG 2 - 101, 201

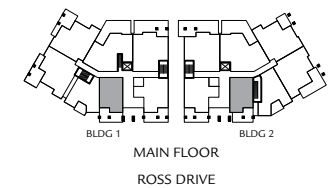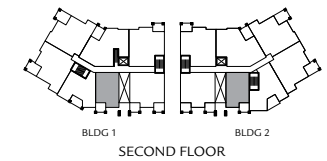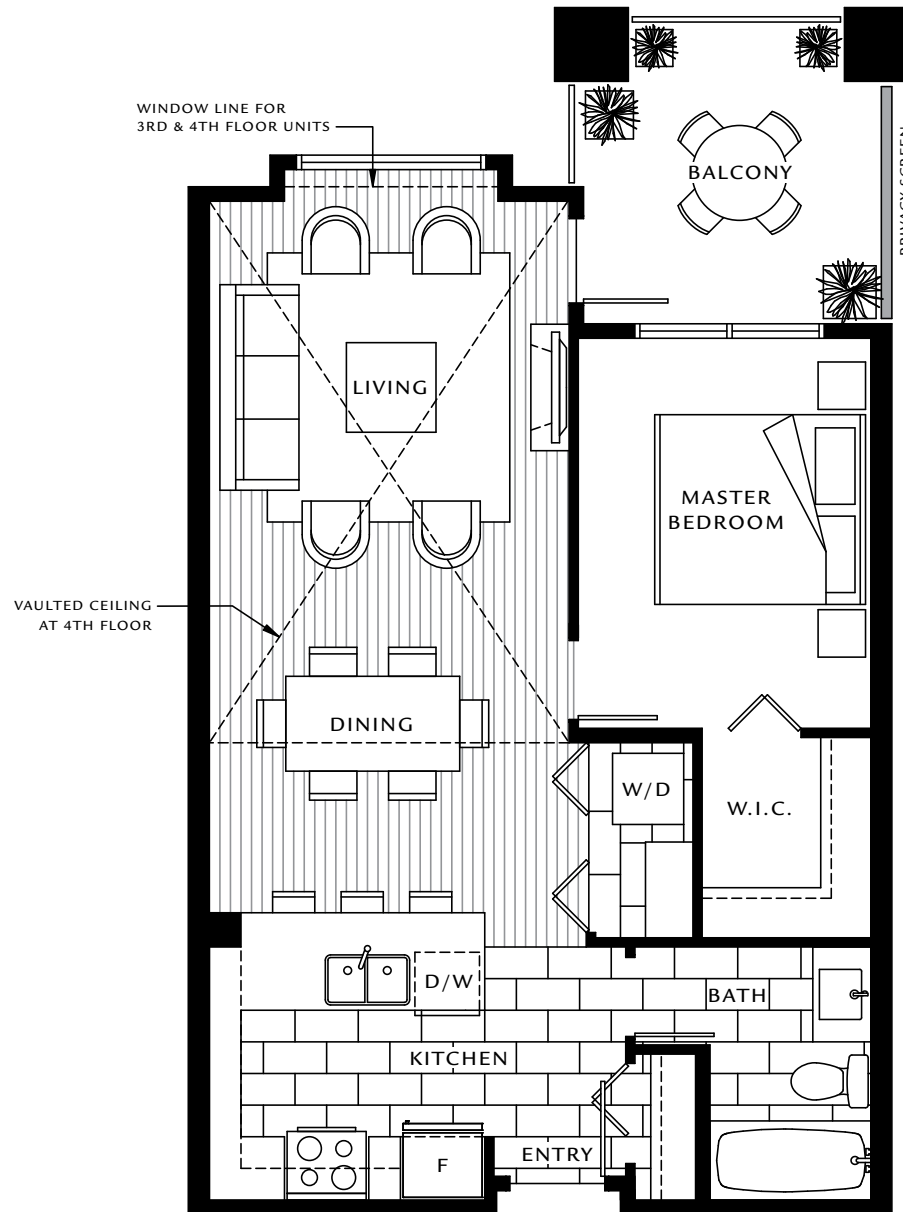

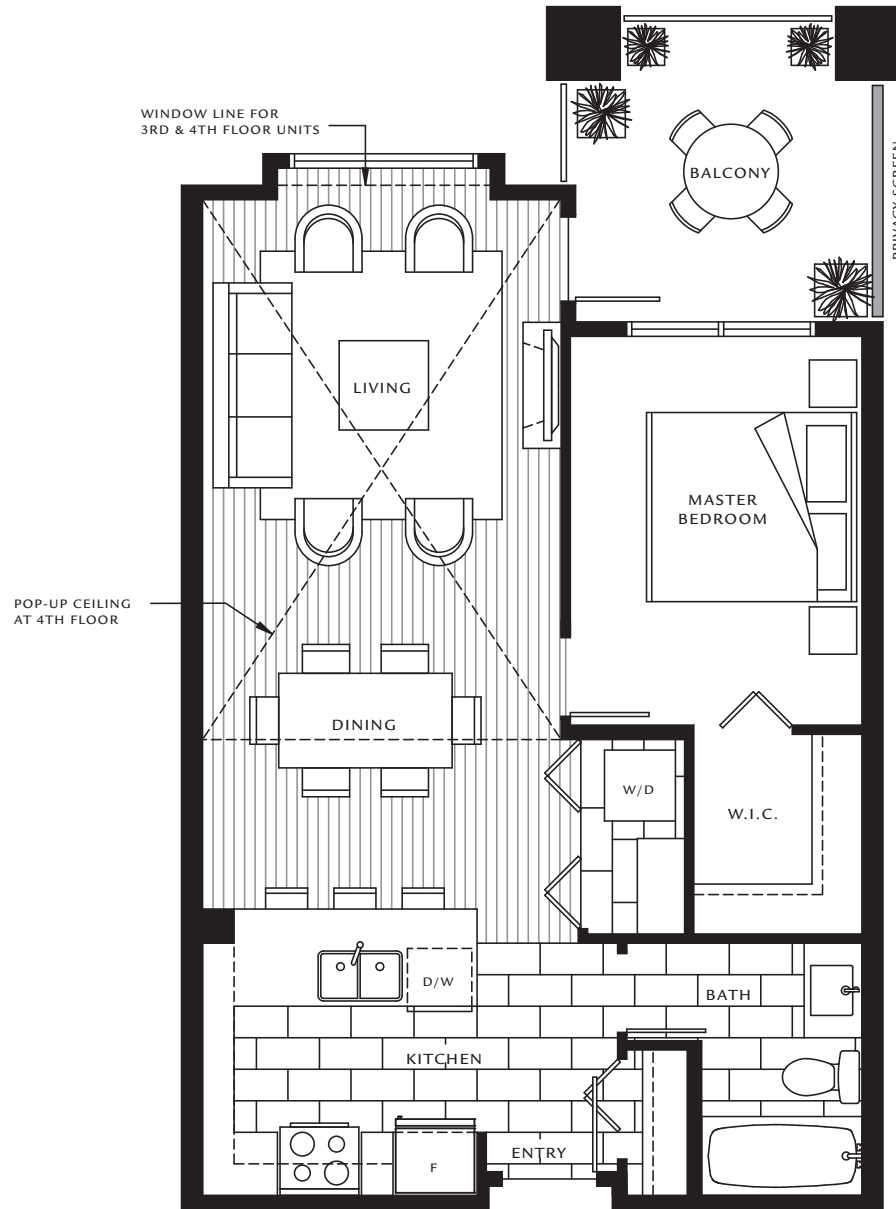


ARBUTUS SERIES

PLAN A


1 Bedroom

650 SQ FT (approx)


BLDG 3 - 101, 102, 103, 111
 201, 202, 203, 211
 301, 302, 303, 311
 401, 402, 409

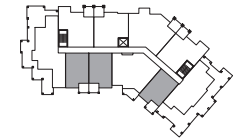


BLDG 3
FOURTH FLOOR

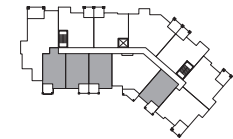

BLDG 3
THIRD FLOOR

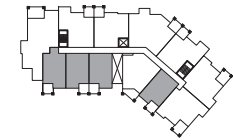

BLDG 3
SECOND FLOOR

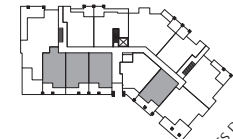

BLDG 3
MAIN FLOOR

ROSS DRIVE





PLAN B


3 Bedroom

1,425 SQ FT (approx)


BLDG 3 - 104, 204, 304

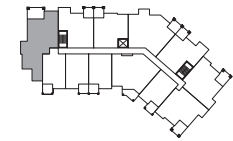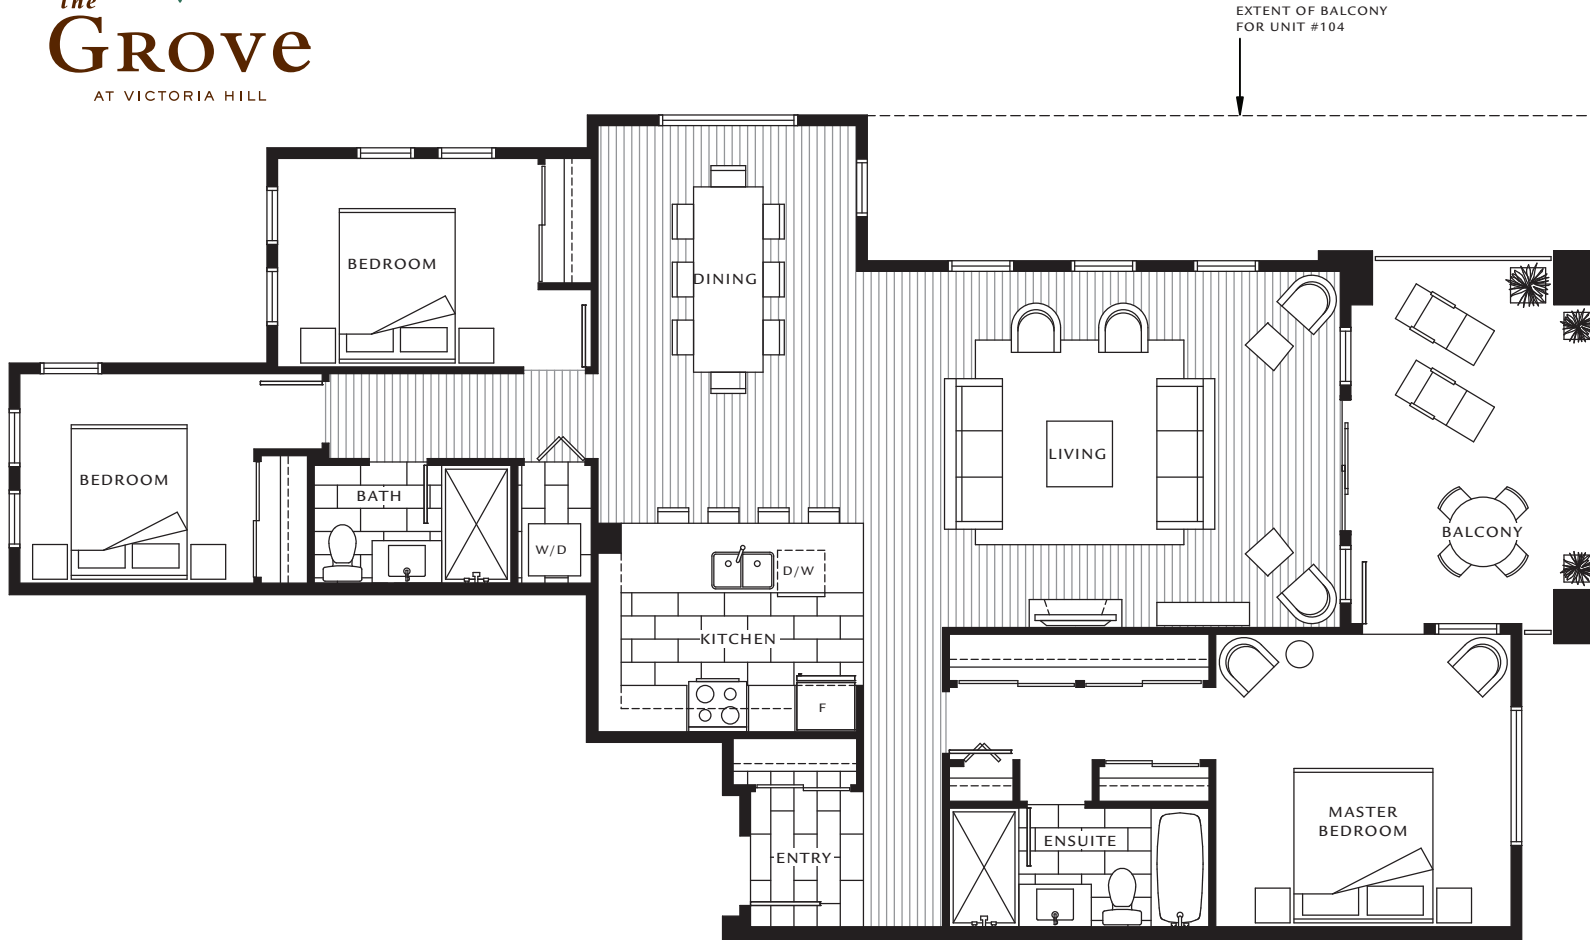

BLDG 3
THIRD FLOOR

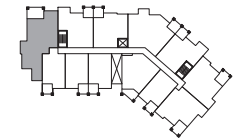

BLDG 3
SECOND FLOOR

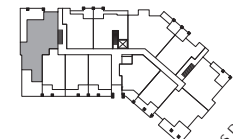

BLDG 3
MAIN FLOOR

ROSS DRIVE





ARBUTUS SERIES

PLAN C

3 Bedroom


1,090 SQ FT (approx)

BLDG 1 - 403
BLDG 2 - 405

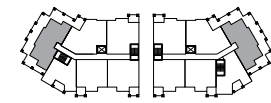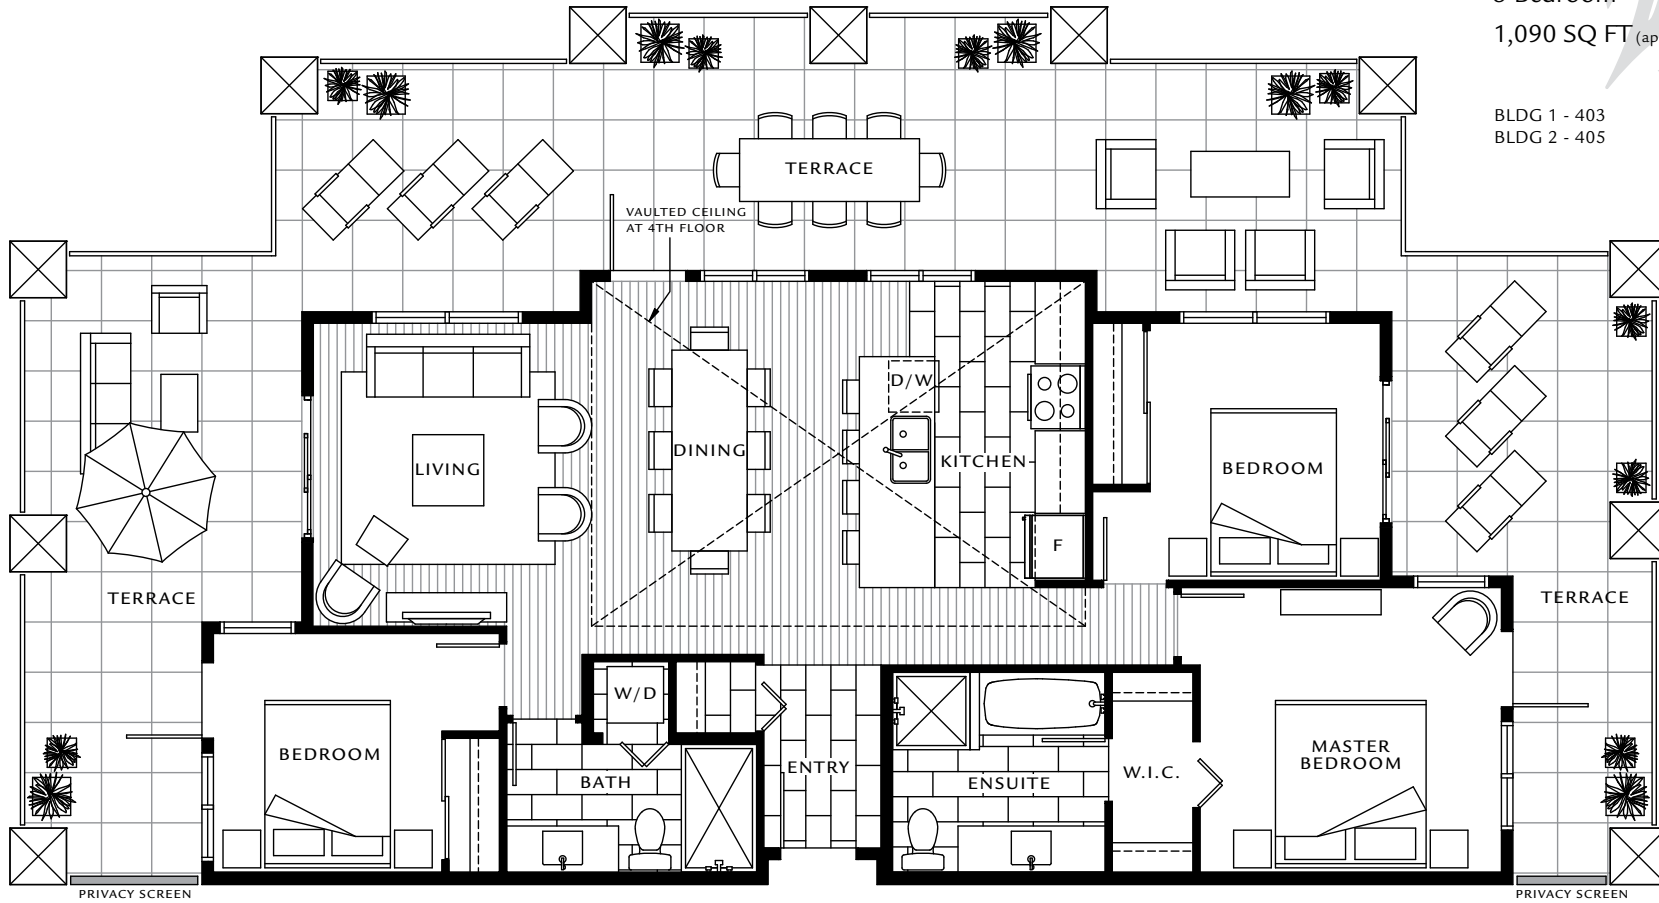

BLDG 1 BLDG 2
FOURTH FLOOR
ROSS DRIVE



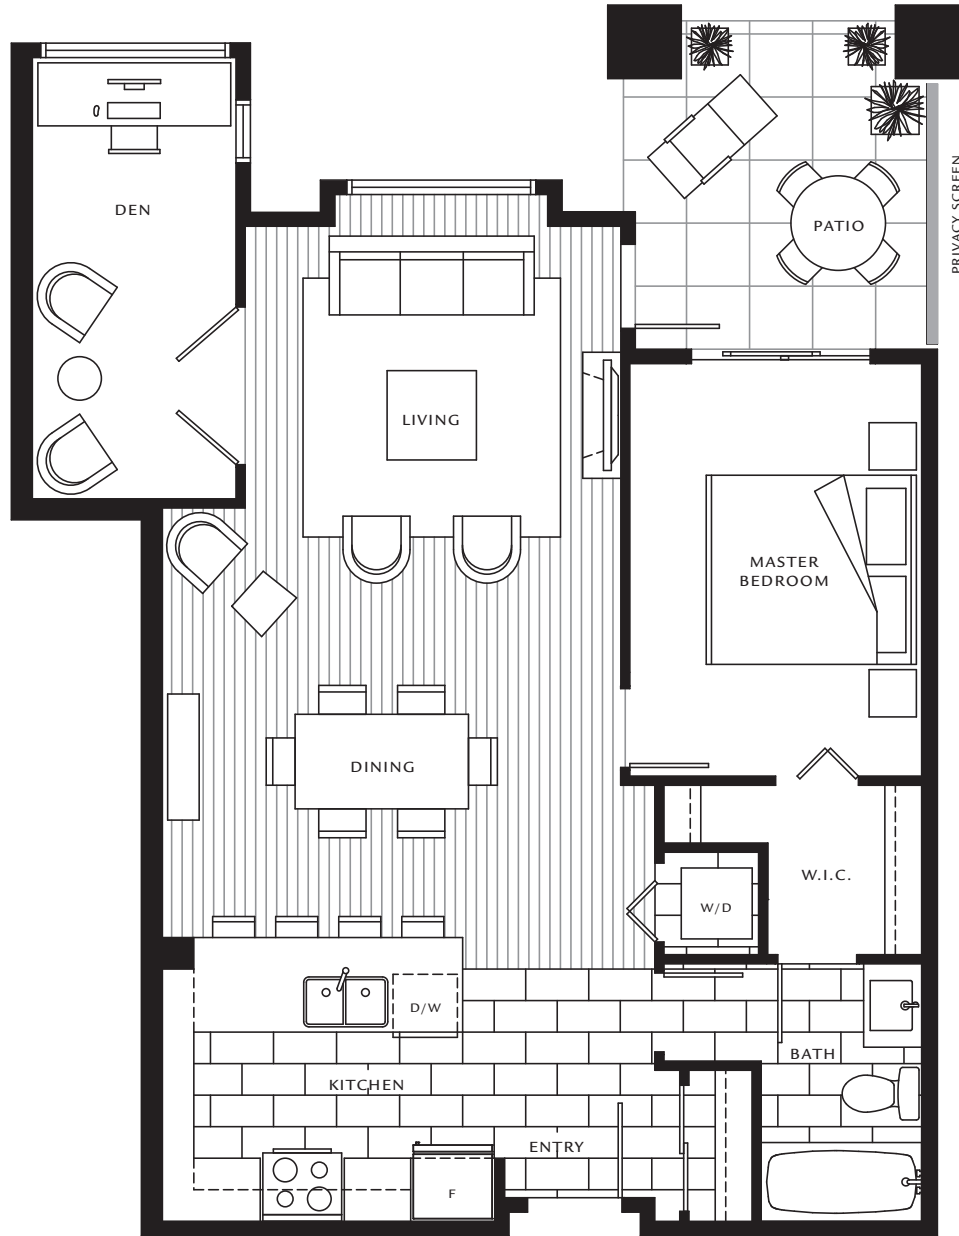


ARBUTUS SERIES

PLAN C


1 Bedroom + Den

825 SQ FT (approx)

BLDG 3 - 105, 108

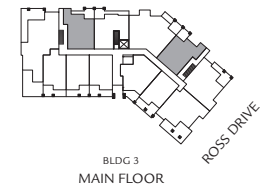

ARBUTUS SERIES

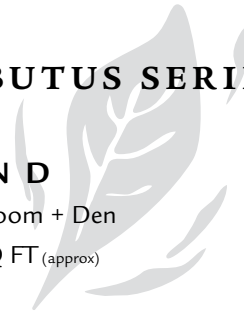


PLAN D

1 Bedroom + Den


765 SQ FT (approx)

BLDG 1 - 107
BLDG 2 - 102

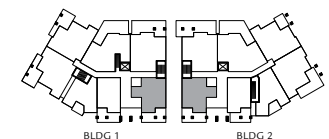

MAIN FLOOR
ROSS DRIVE



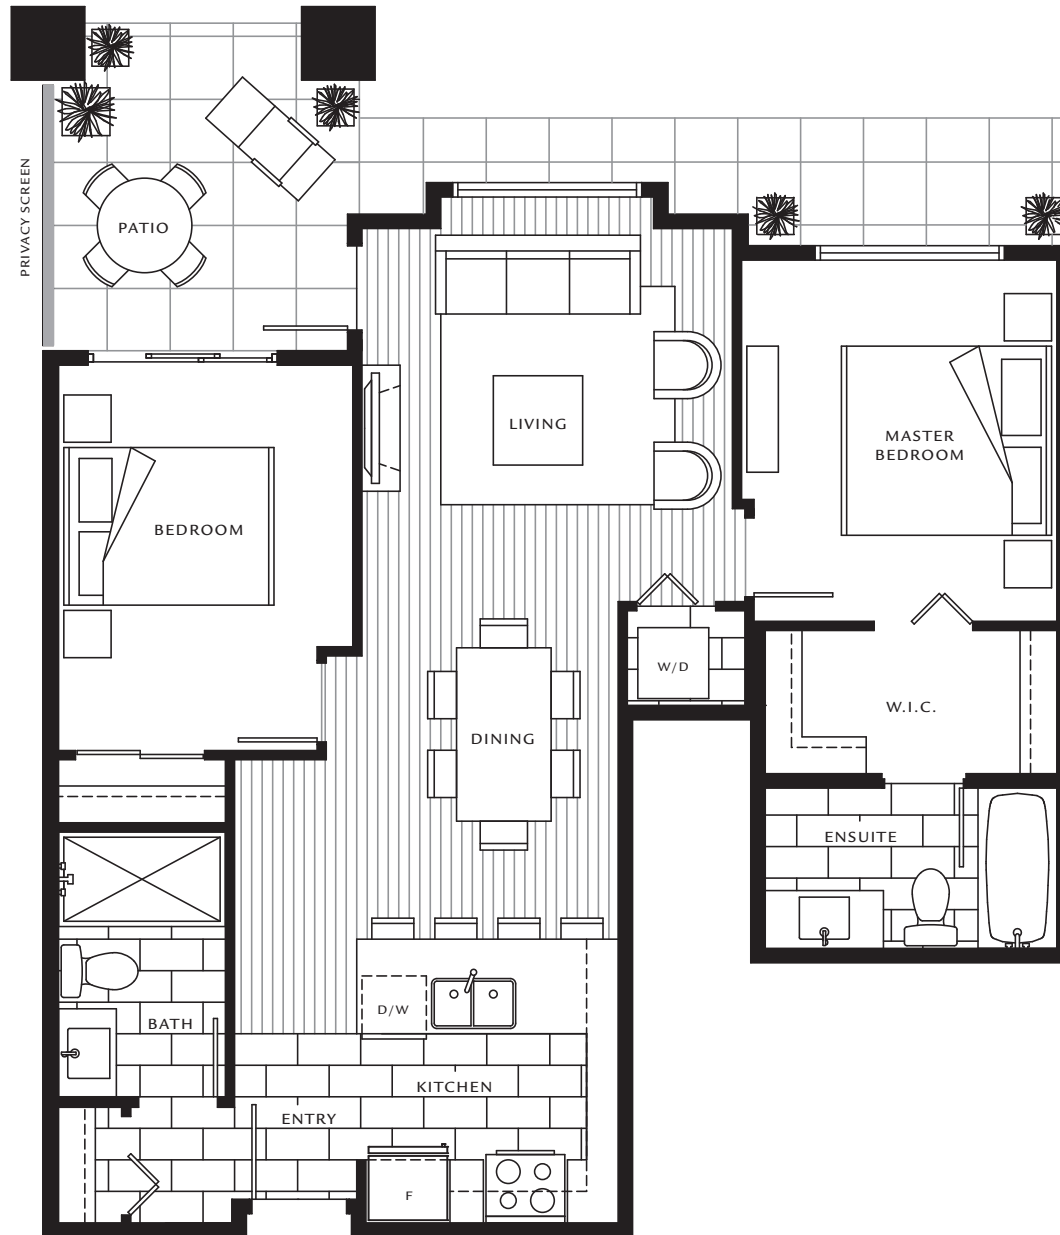


ARBUTUS SERIES

PLAN D

2 Bedroom

830 SQ FT (approx)

BLDG 3 - 106

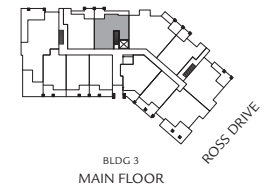



ARBUTUS SERIES

PLAN E


2 Bedroom + Den

1,010 – 1,020 SQ FT (approx)


BLDG 1 - 103, 104, 203, 204, 303, 304
 BLDG 2 - 105, 106, 205, 206, 305, 306

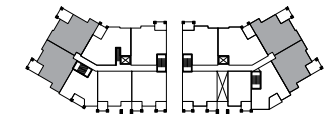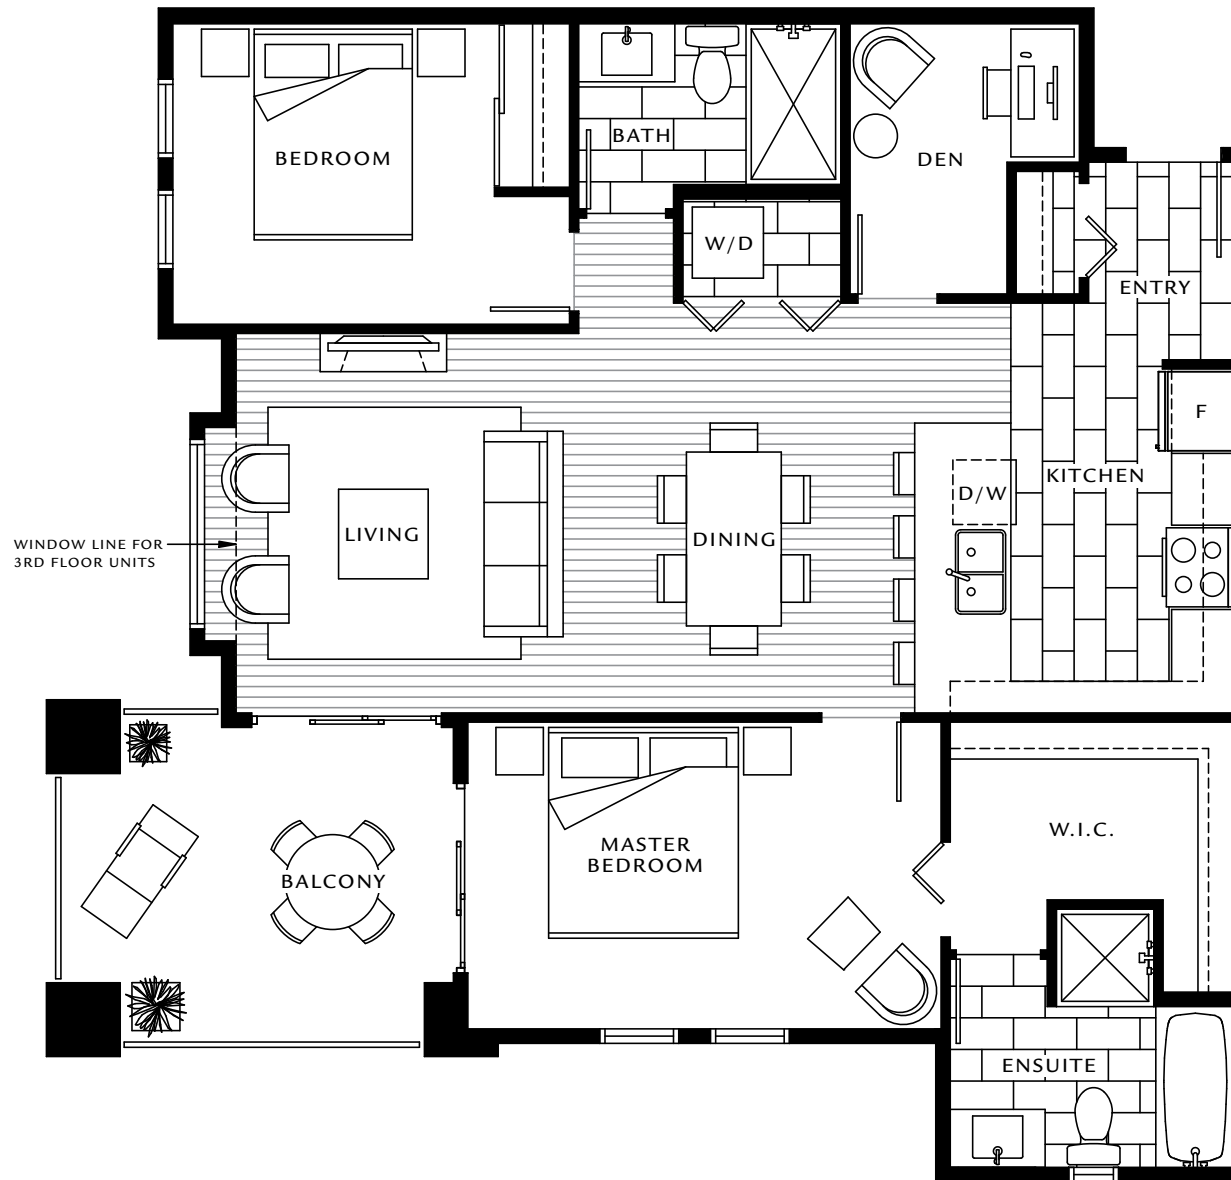

BLDG 1 BLDG 2
THIRD FLOOR

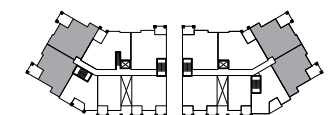

BLDG 1 BLDG 2
SECOND FLOOR

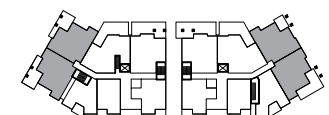

BLDG 1 BLDG 2
MAIN FLOOR
ROSS DRIVE



PLAN E

2 Bedroom + Den



1,010 SQ FT (approx)

BLDG 3 - 109, 110, 209, 210, 309, 310


EXTENT OF BALCONY FOR UNIT #109

WINDOW LINE FOR 3RD FLOOR UNITS


EXTENT OF BALCONY FOR UNIT #110

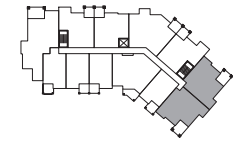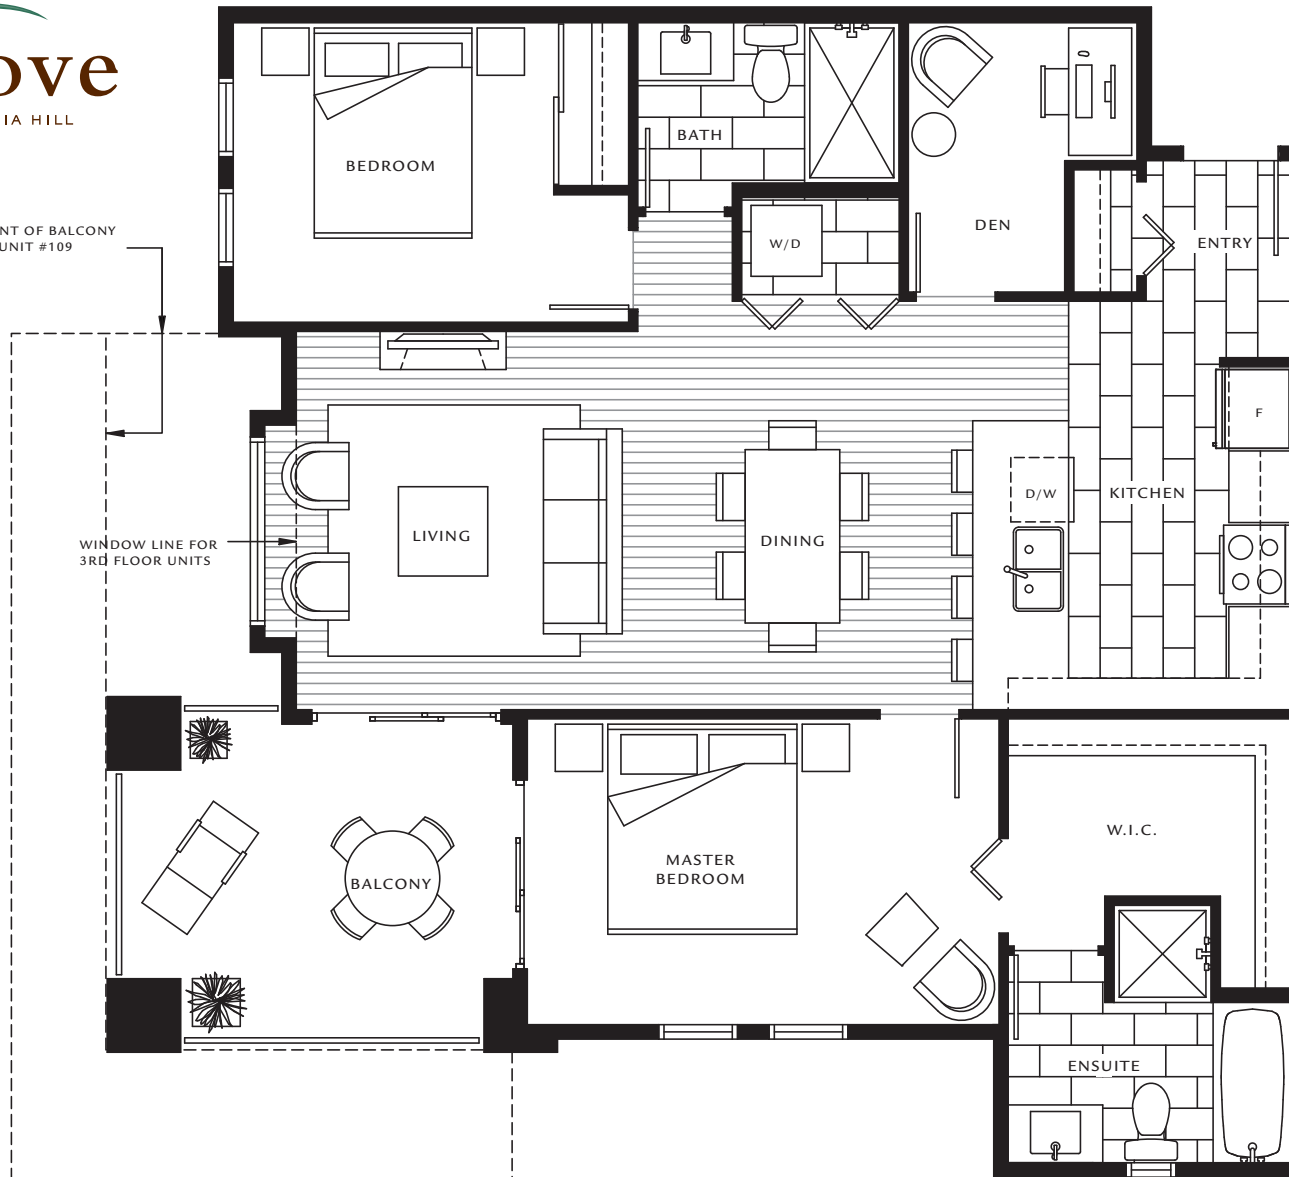

BLDG 3
THIRD FLOOR

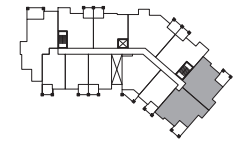

BLDG 3
SECOND FLOOR

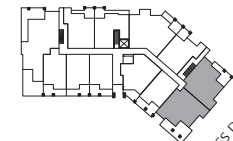

BLDG 3
MAIN FLOOR





PLAN F


3 Bedroom

1,280 SQ FT (approx)


BLDG 3 - 107, 207, 307, 406

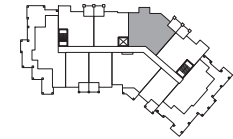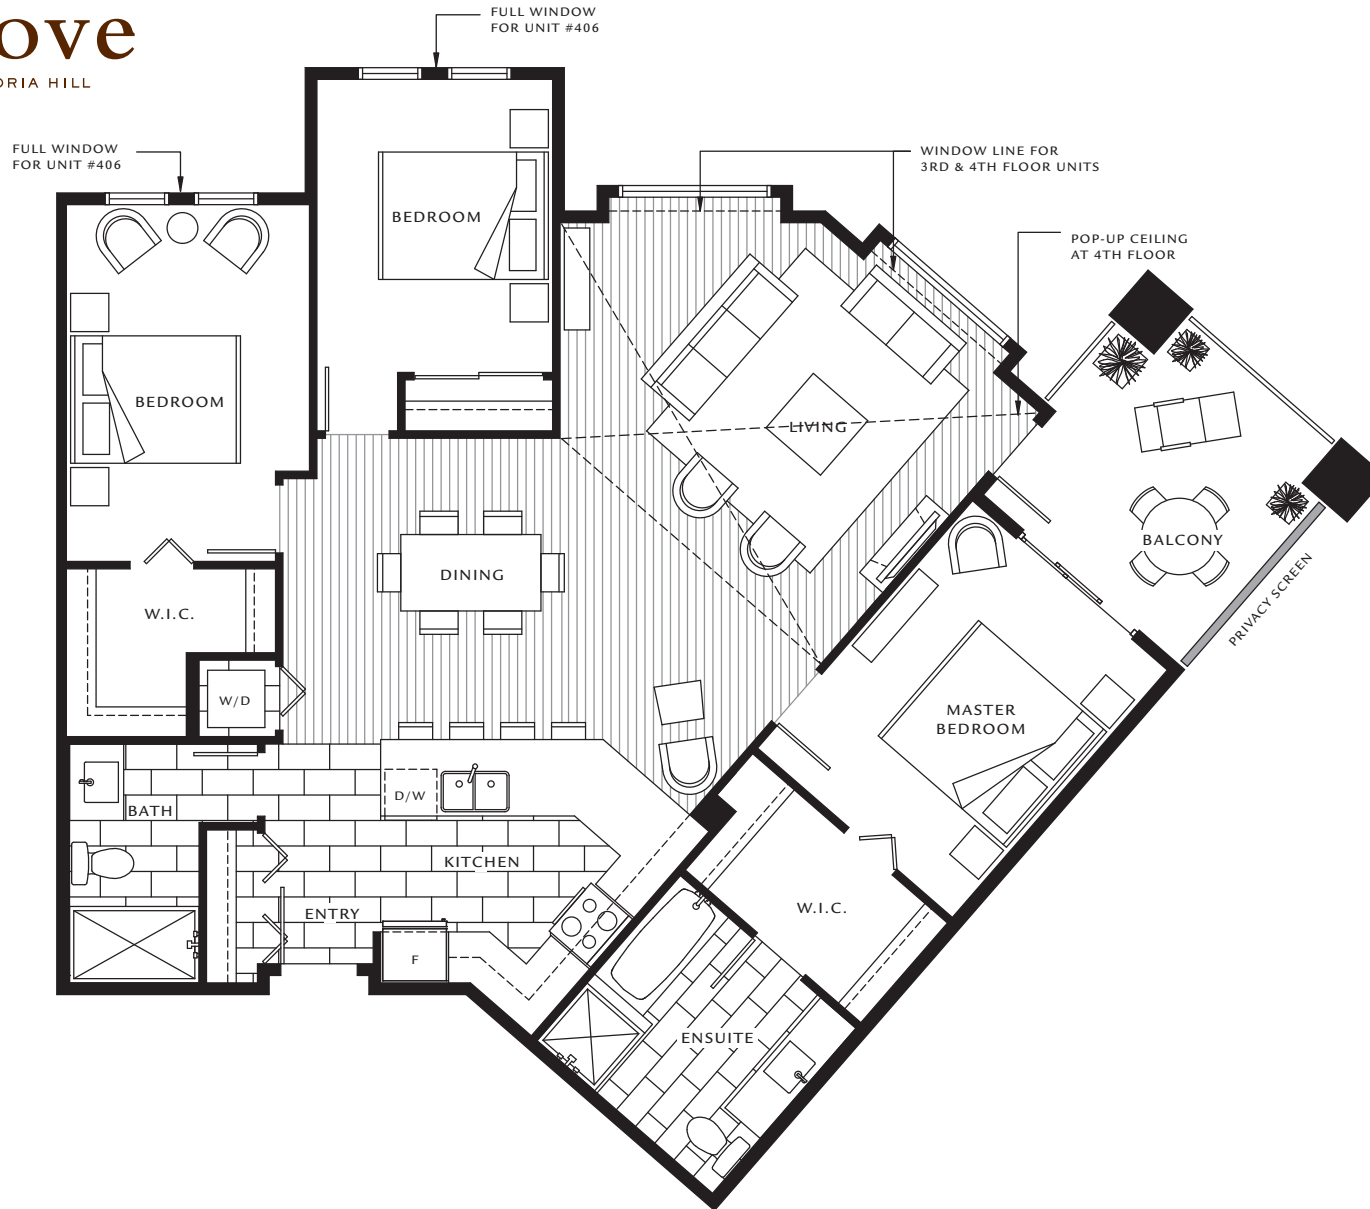


BLDG 3
FOURTH FLOOR

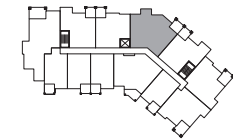

BLDG 3
THIRD FLOOR

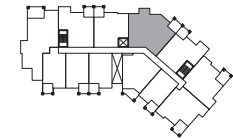

BLDG 3
SECOND FLOOR

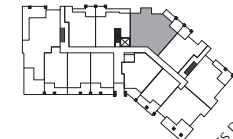

BLDG 3
MAIN FLOOR

ROSS DRIVE







ARBUTUS SERIES

PLAN G

1 Bedroom + Den

865 SQ FT (approx)

BLDG 3 - 112

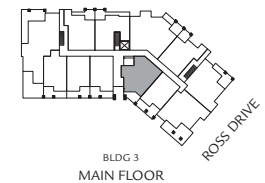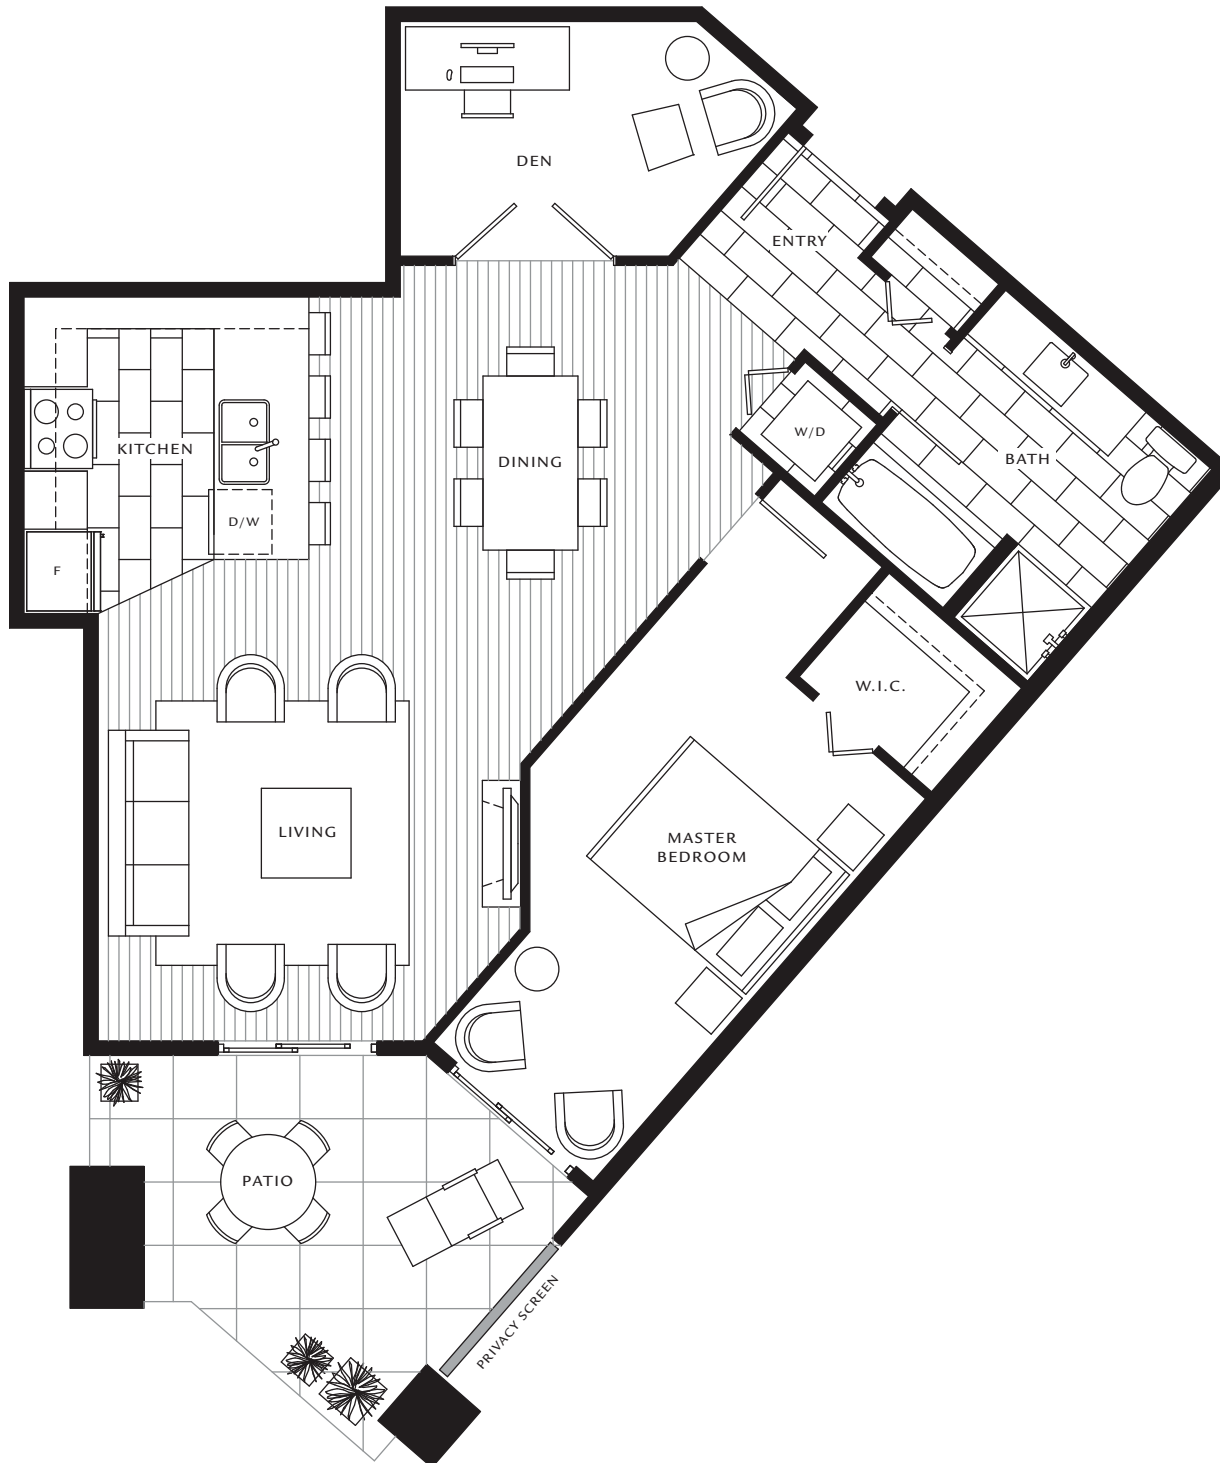



In our continuing effort to meet the challenges of product improvement, we reserve the right to modify or change plans, specifications and prices without notice. Renderings are artists conceptions only. All floor areas are approximate. Deck areas and landscaping may change from the Artists conception and is intended as a general reference only. Not to scale. E. & O.E.

PLAN H


2 Bedroom

940 SQ FT (approx)


BLDG 3 - 205, 208, 305, 308, 407

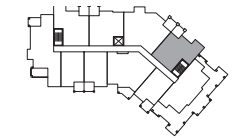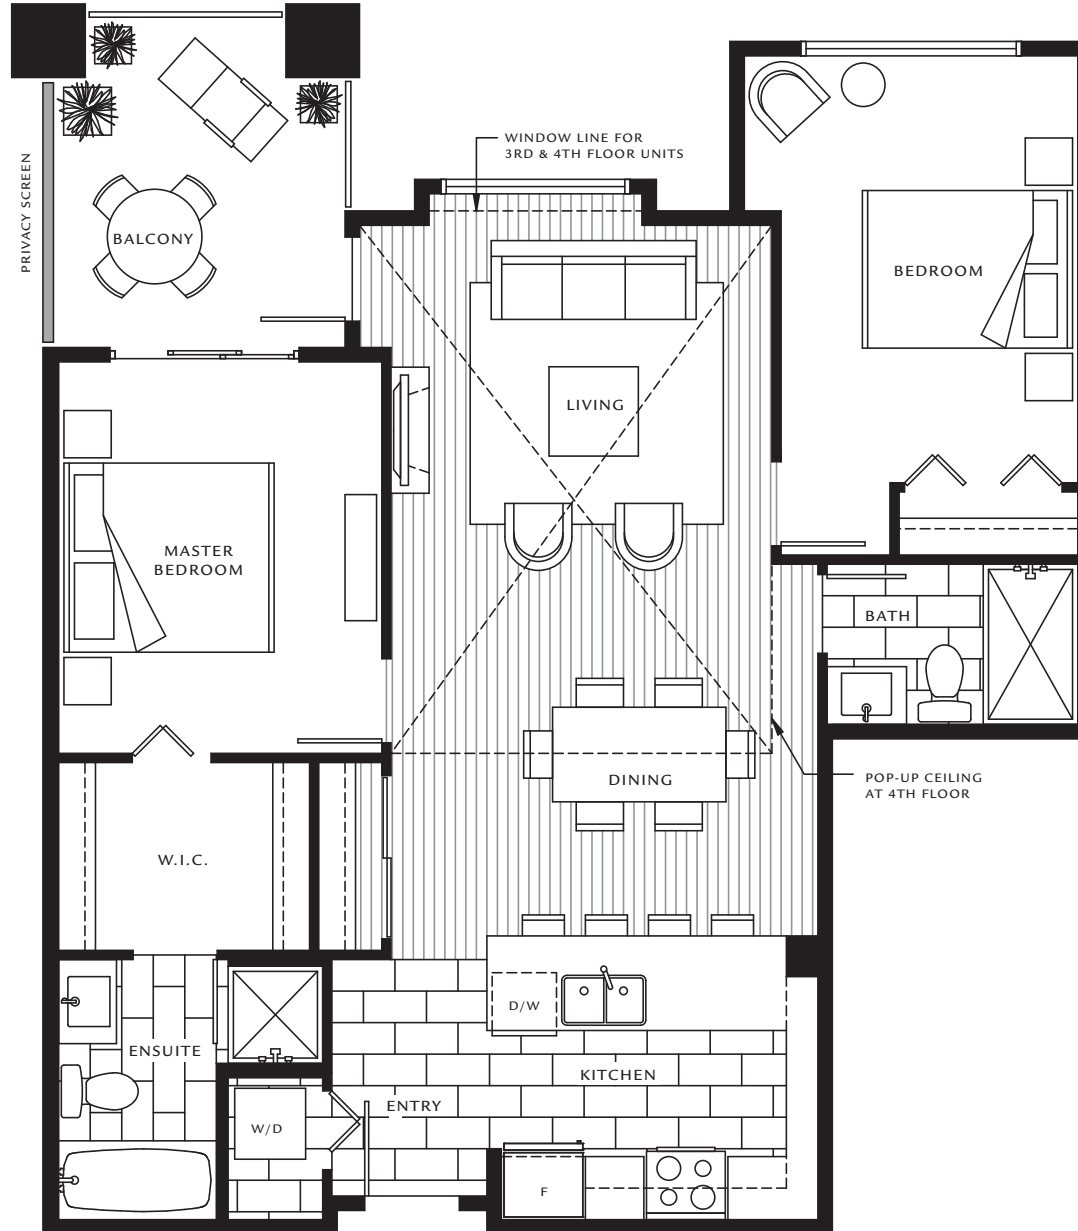

BLDG 3
FOURTH FLOOR

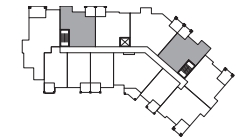

BLDG 3
THIRD FLOOR

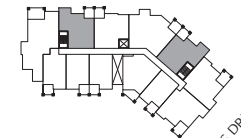

BLDG 3
SECOND FLOOR

ROSS DRIVE





PLAN I


2 Bedroom

895 SQ FT (approx)


BLDG 3 - 206, 306, 405

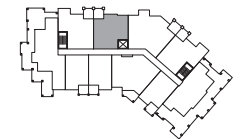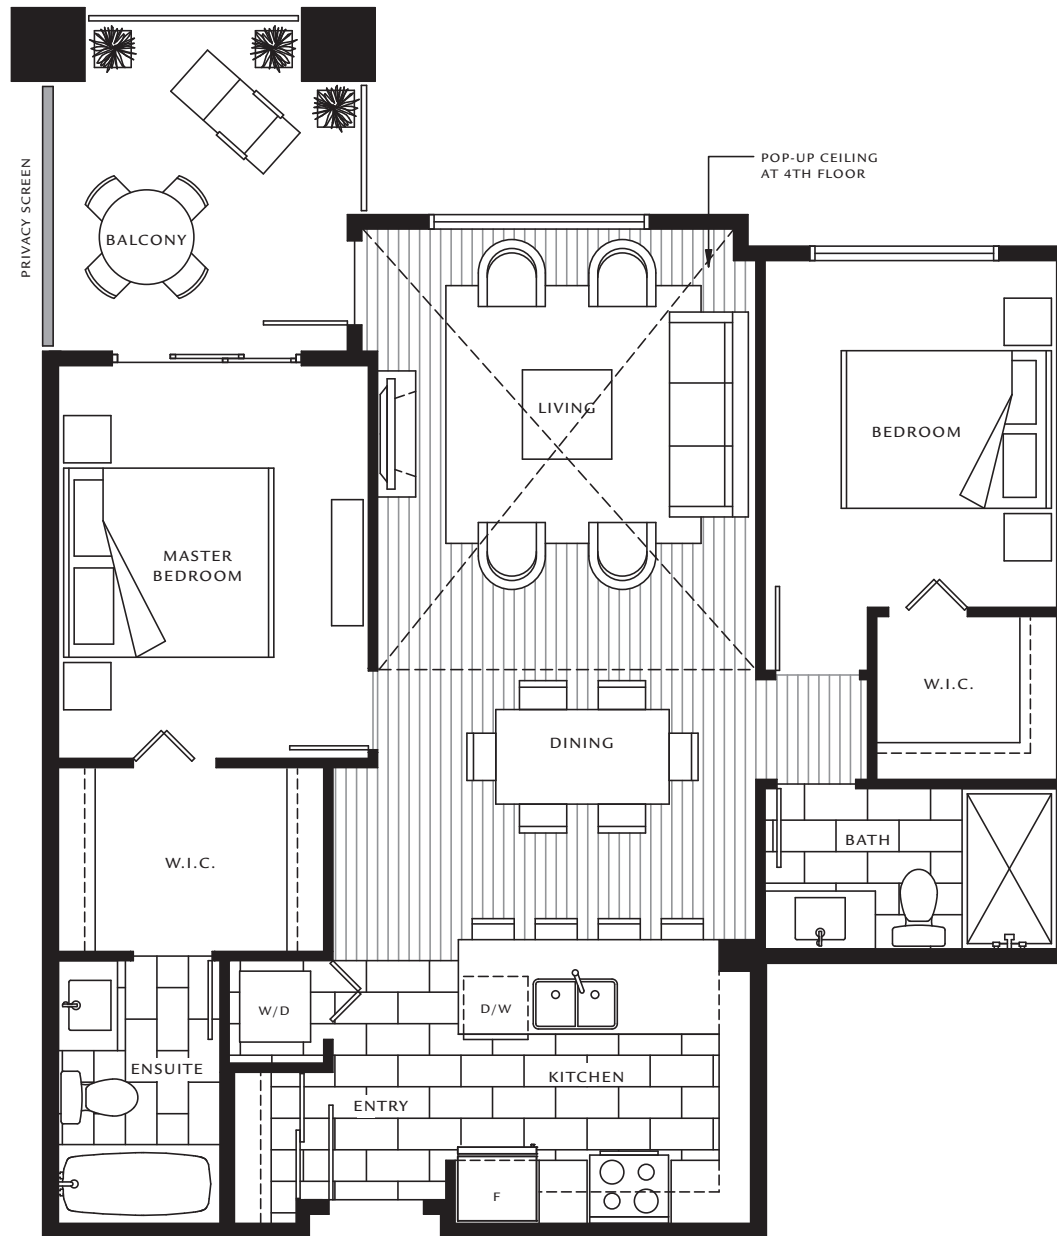

BLDG 3
FOURTH FLOOR

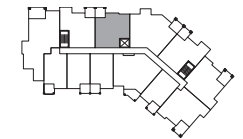

BLDG 3
THIRD FLOOR

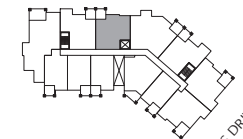

BLDG 3
SECOND FLOOR

ROSS DRIVE



ARBUTUS SERIES





PLAN J


1 Bedroom + Den

800 - 810 SQ FT (approx)


BLDG 1 - 202, 302, 402

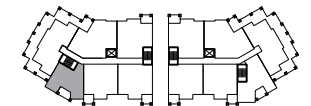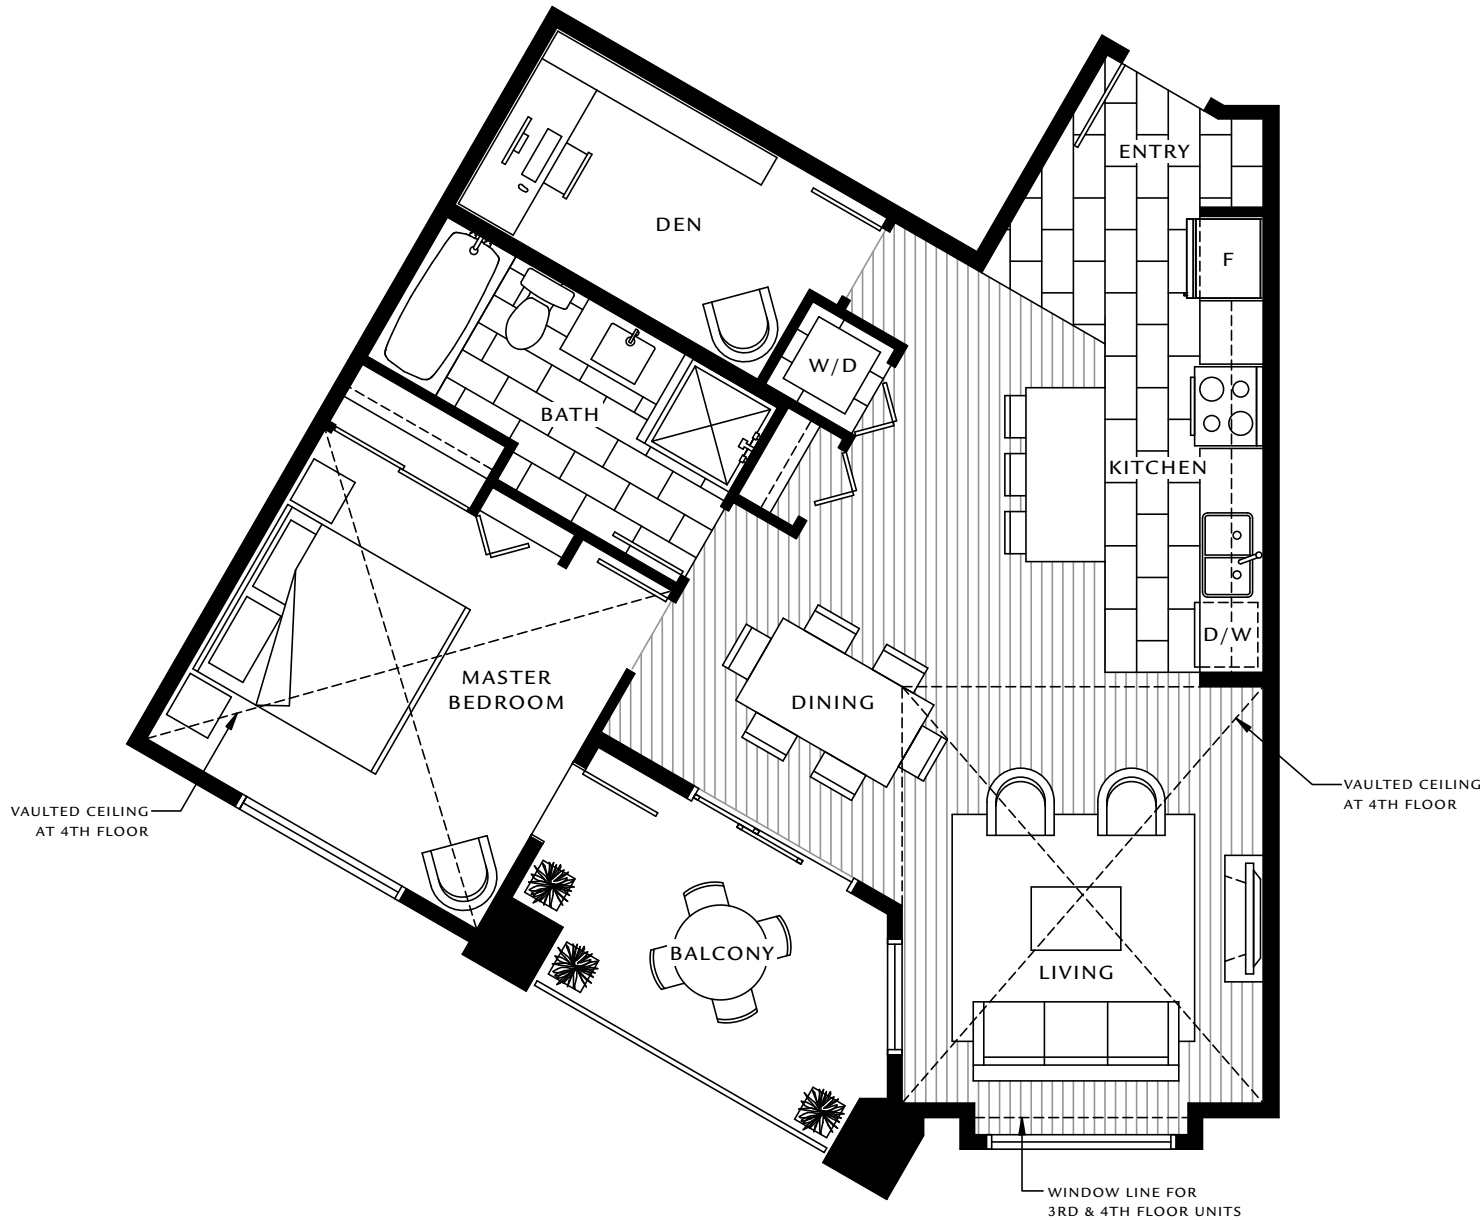

BLDG 1 BLDG 2
FOURTH FLOOR

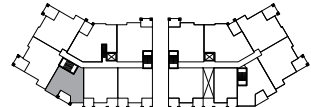

BLDG 1 BLDG 2
THIRD FLOOR

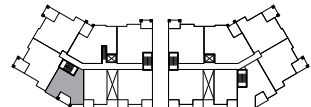

BLDG 1 BLDG 2
SECOND FLOOR

ROSS DRIVE





PLAN J

2 Bedroom + Den

1,210 SQ FT (approx)

BLDG 3 - 312, 410

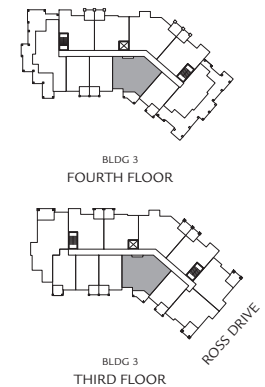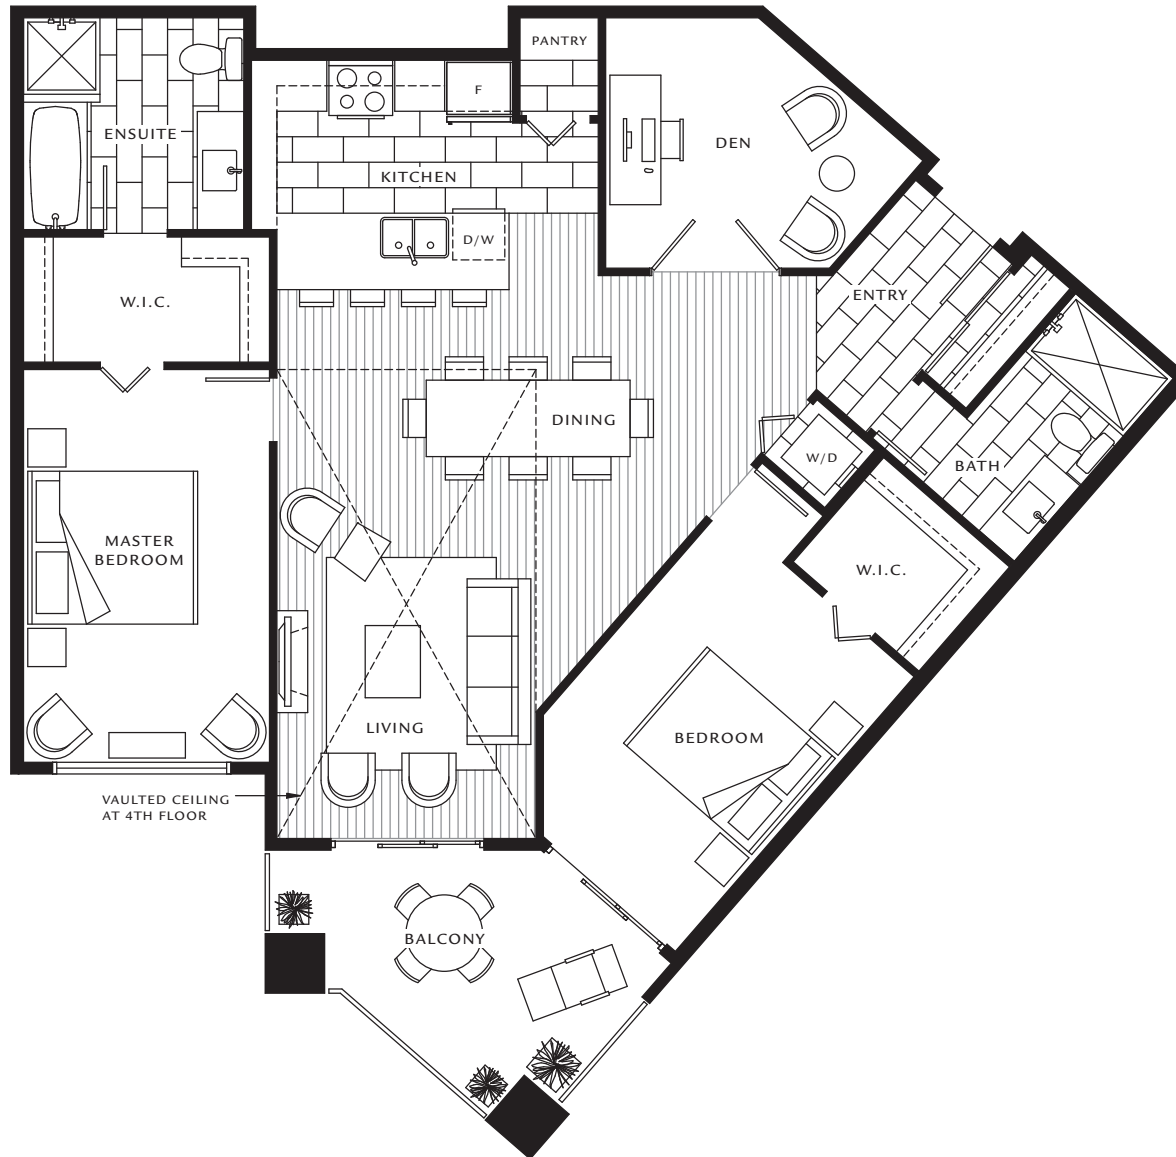

ARBUTUS SERIES




PLAN J1

1 Bedroom


715 SQ FT (approx)

BLDG 1 - 102

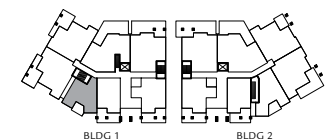

BLDG 1 BLDG 2
MAIN FLOOR
ROSS DRIVE



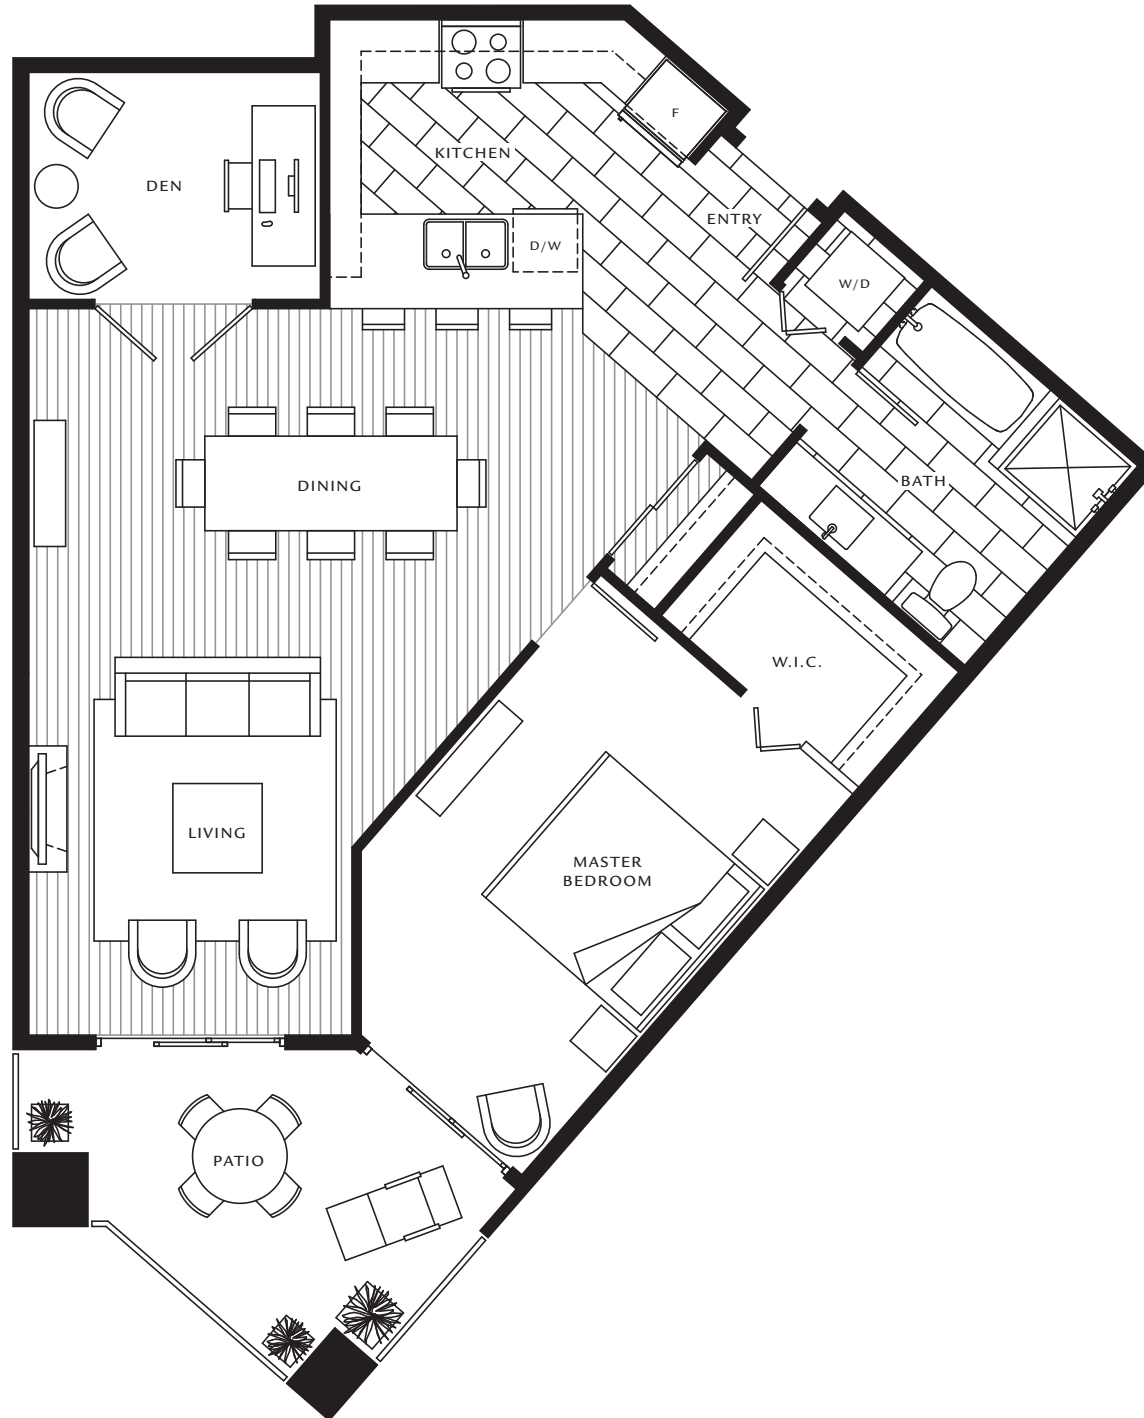


ARBUTUS SERIES

PLAN K

1 Bedroom + Den

910 SQ FT (approx)

BLDG 3 - 212

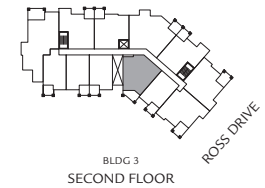

In our continuing effort to meet the challenges of product improvement, we reserve the right to modify or change plans, specifications and prices without notice. Renderings are artists conceptions only. All floor areas are approximate. Deck areas and landscaping may change from the Artists conception and is intended as a general reference only. Not to scale. E. & O.E.





ARBUTUS SERIES

PLAN K1

2 Bedroom

930 - 935 SQ FT (approx)

BLDG 1 - 207, 301, 307, 401, 406
 BLDG 2 - 202, 301, 302, 401, 402

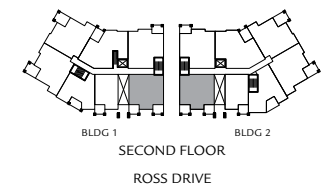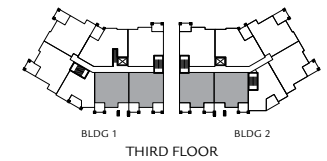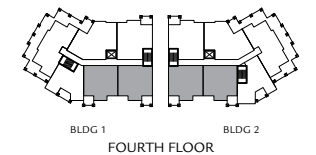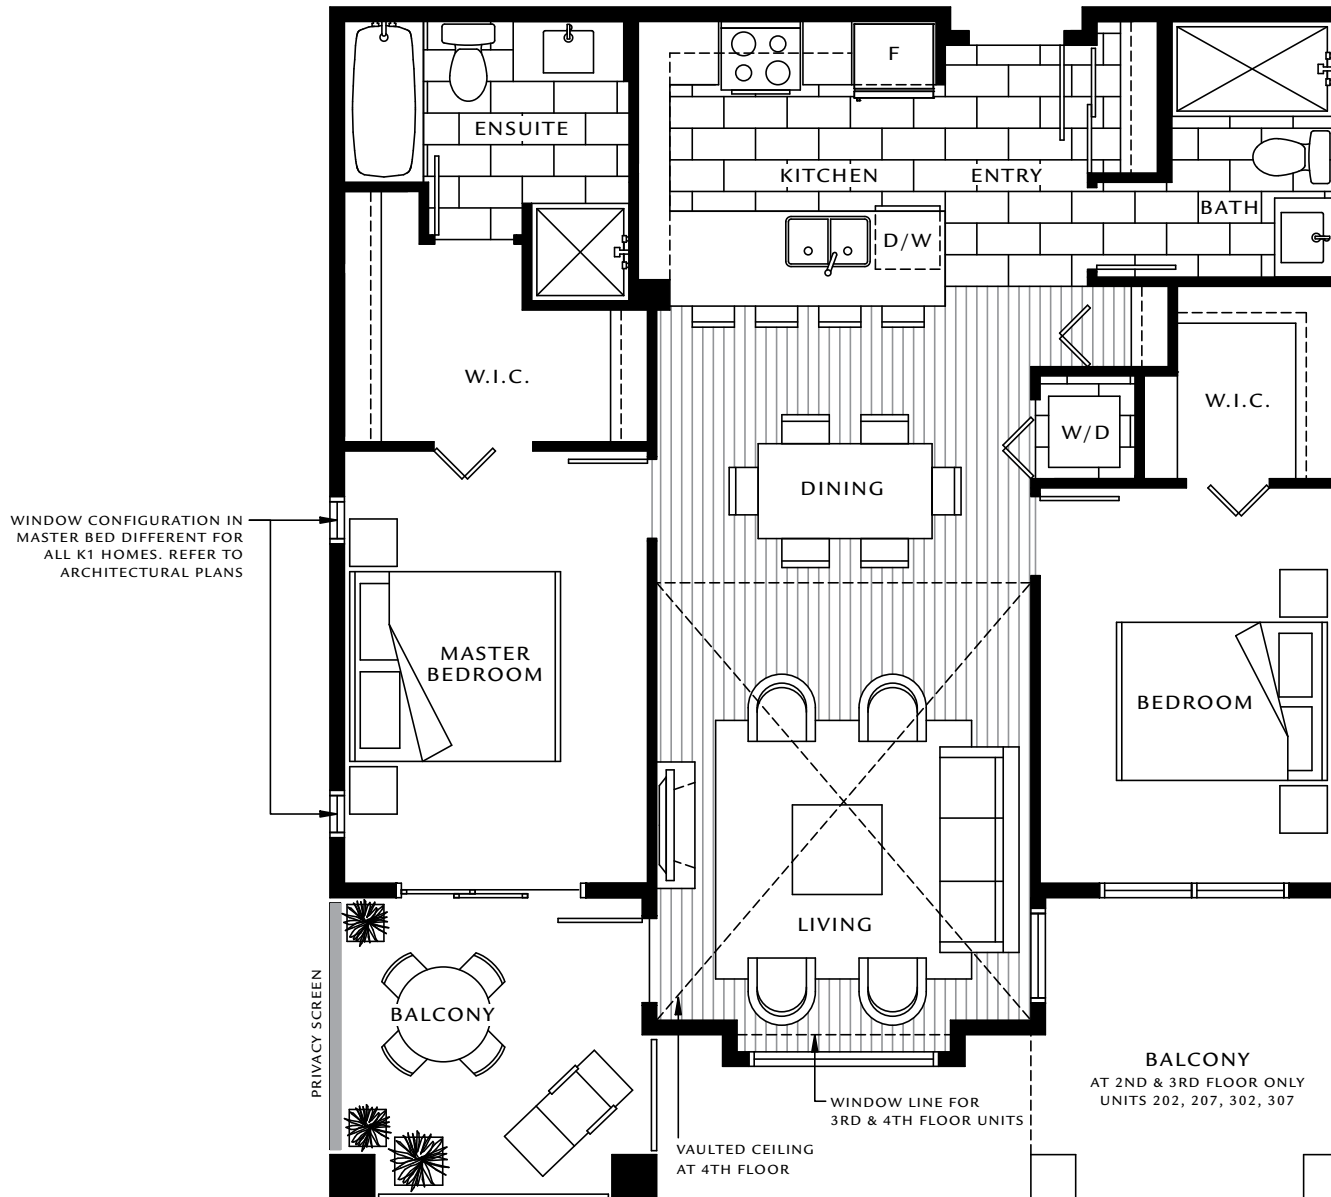


ARBUTUS SERIES

PLAN L





2 Bedroom

1,025 – 1,030 SQ FT (approx)

BLDG 1 - 106, 206, 306, 405
BLDG 2 - 103, 203, 303, 403

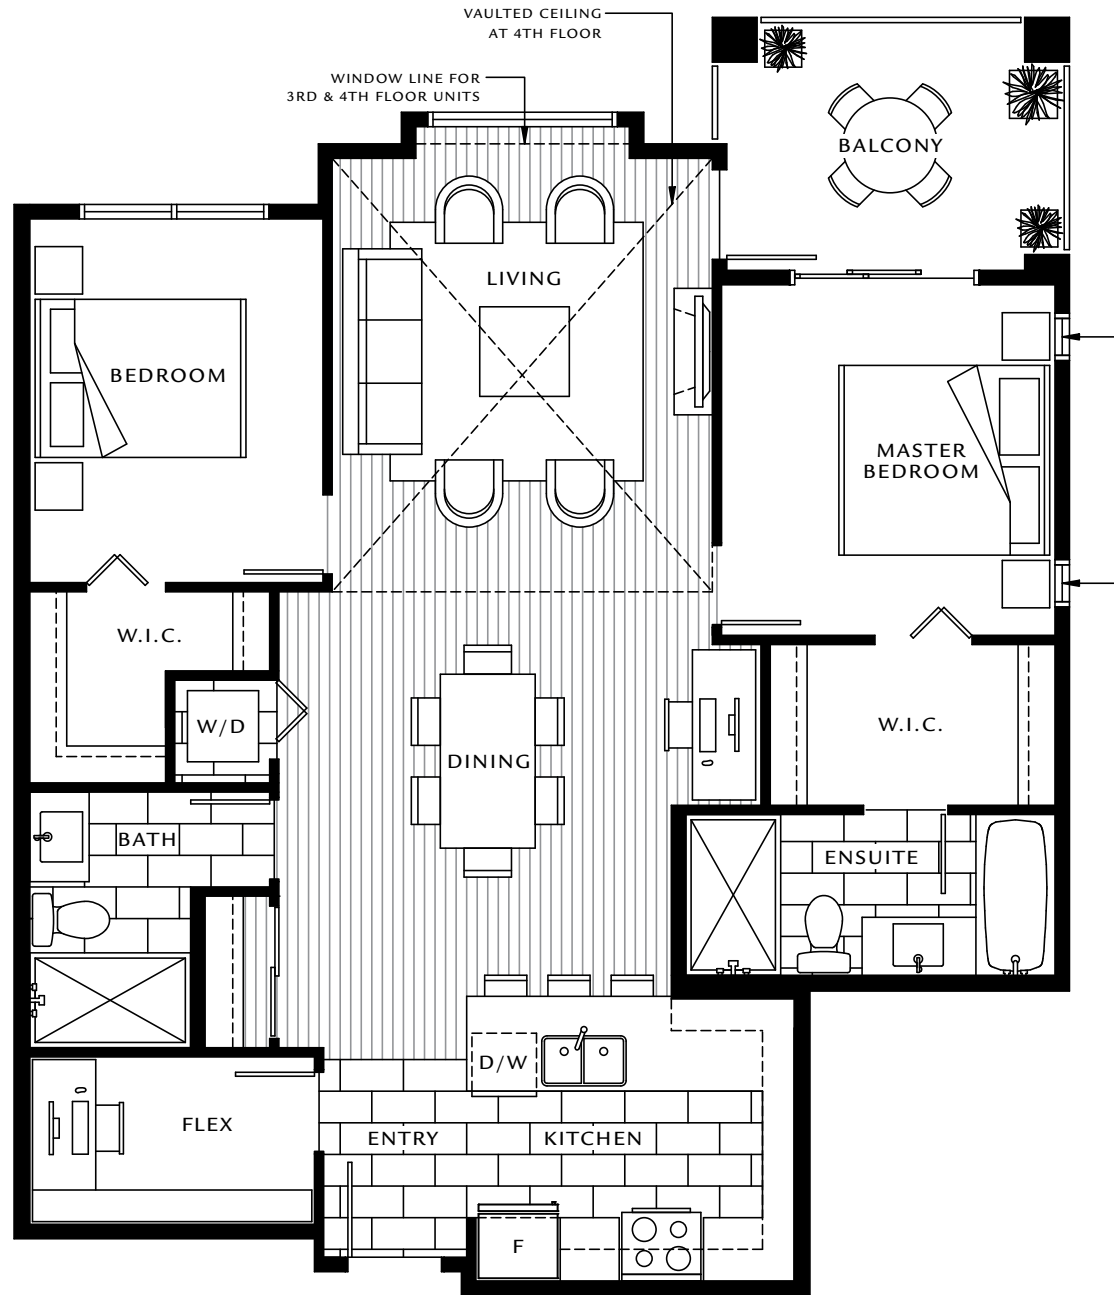

WINDOW CONFIGURATION IN MASTER BED DIFFERENT FOR ALL L HOMES. REFER TO ARCHITECTURAL PLANS

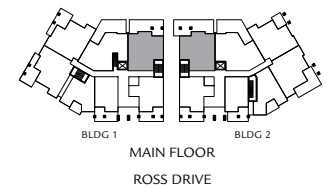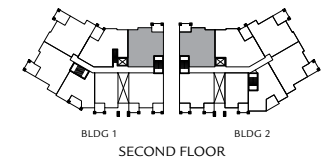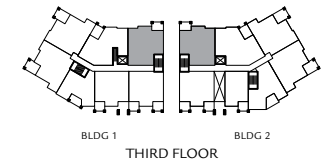
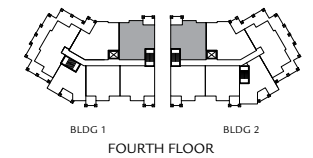


PLAN L

2 Bedroom + Den

1,275 SQ FT (approx)

BLDG 3 - 403

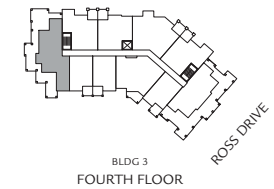
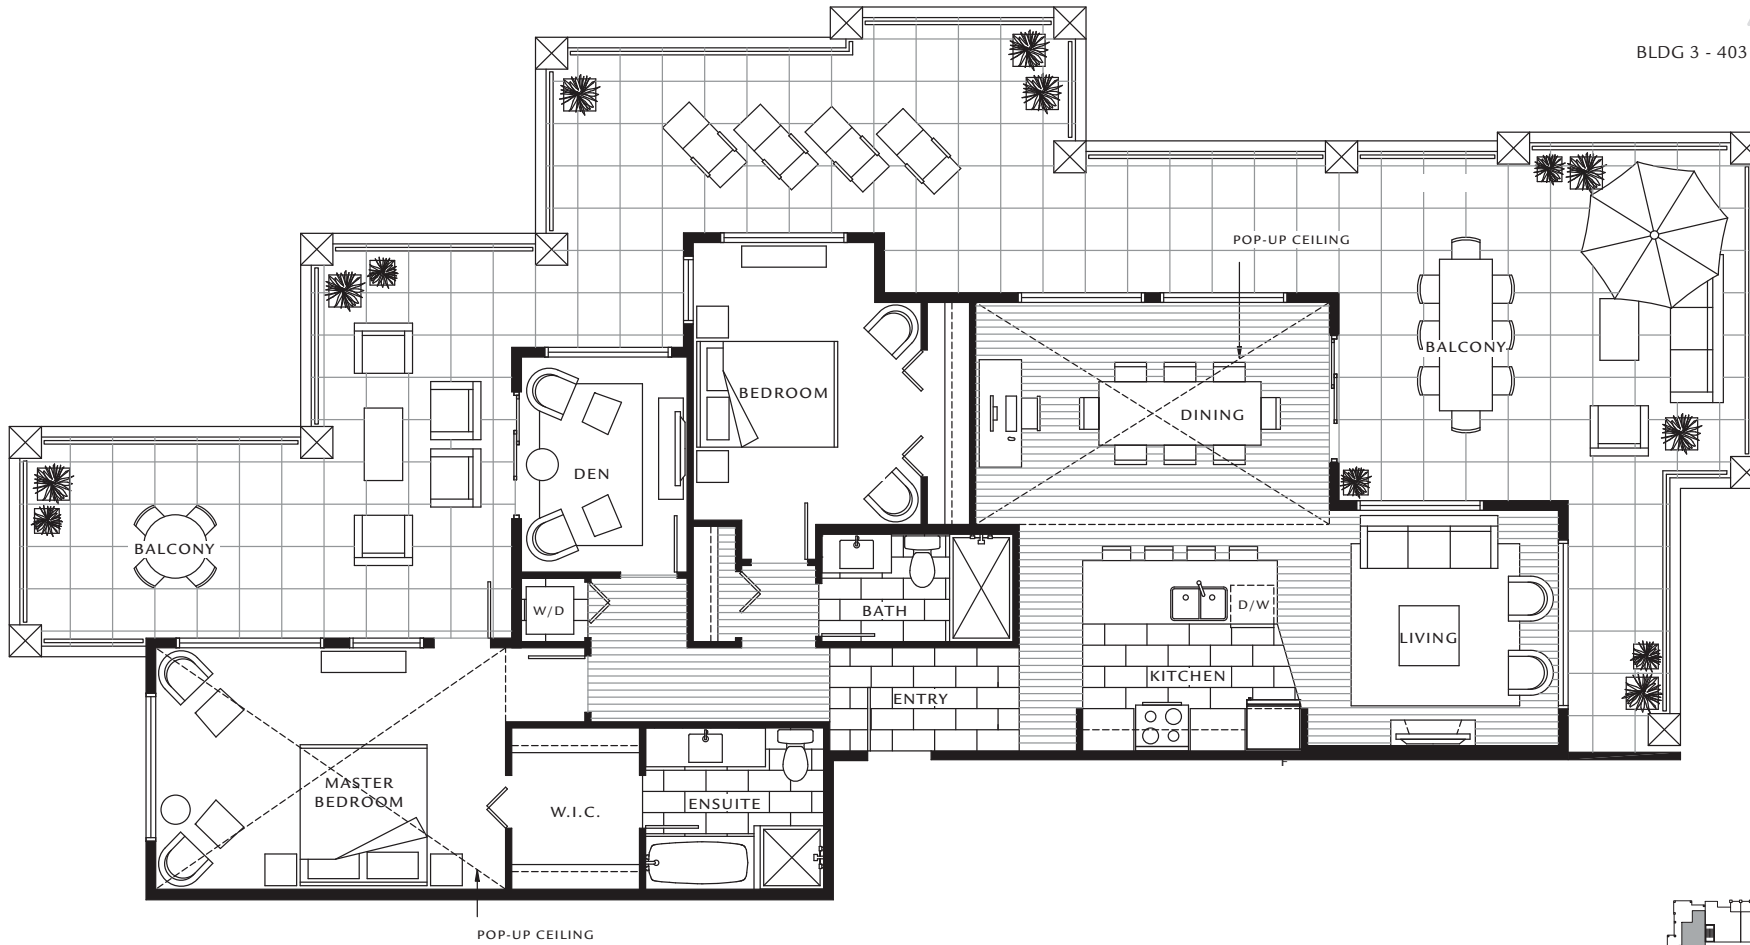




PLAN M

2 Bedroom

940 SQ FT (approx)

BLDG 3 - 404

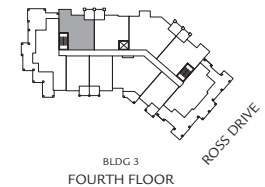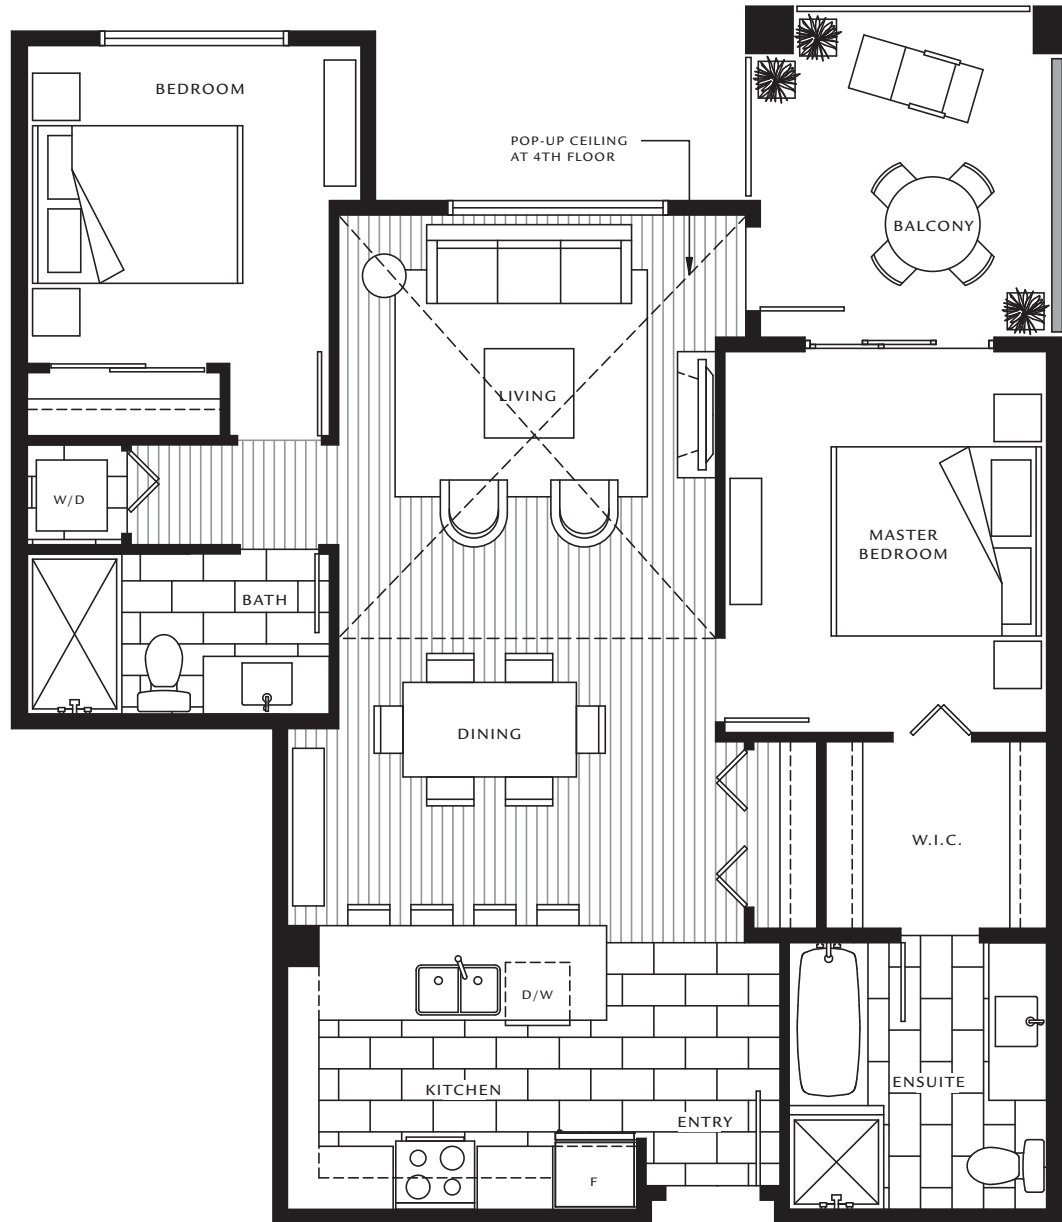

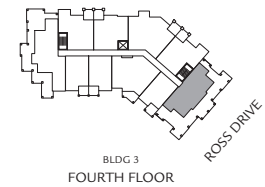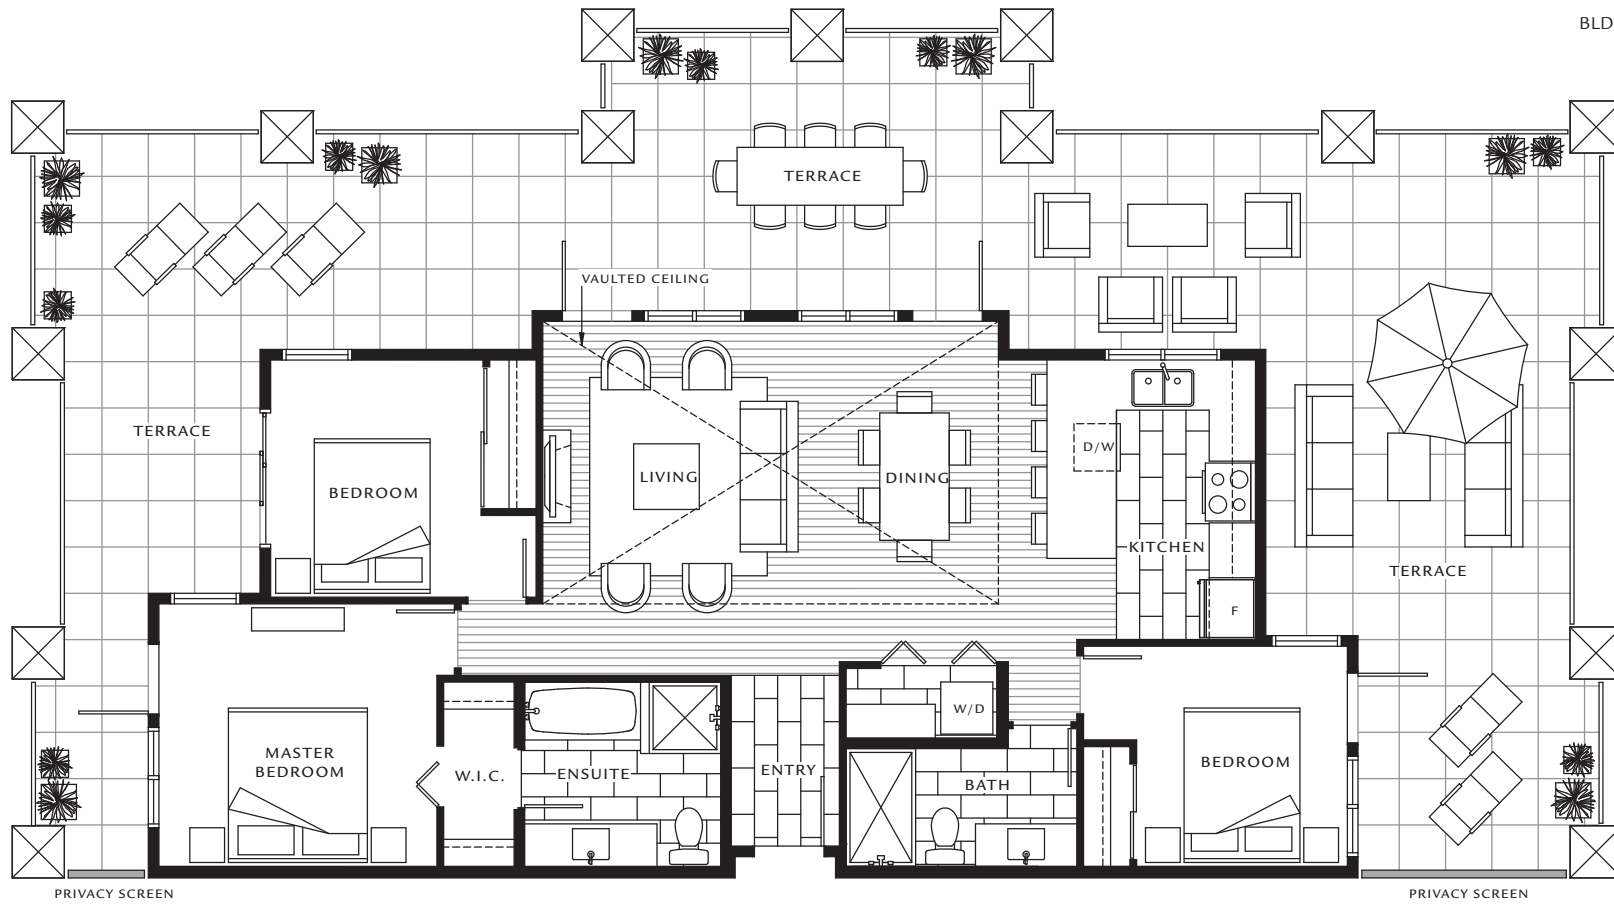

ARBUTUS SERIES






PLAN U

2 Bedroom

1,175 – 1,180 SQ FT (approx)

BLDG 1 - 205, 305, 404

BLDG 2 - 104, 204, 304, 404

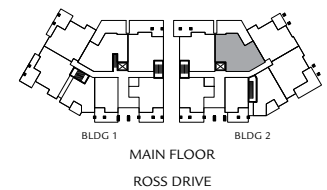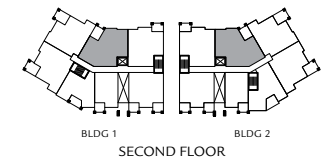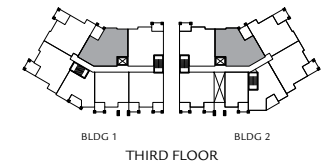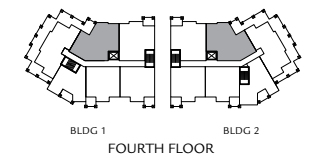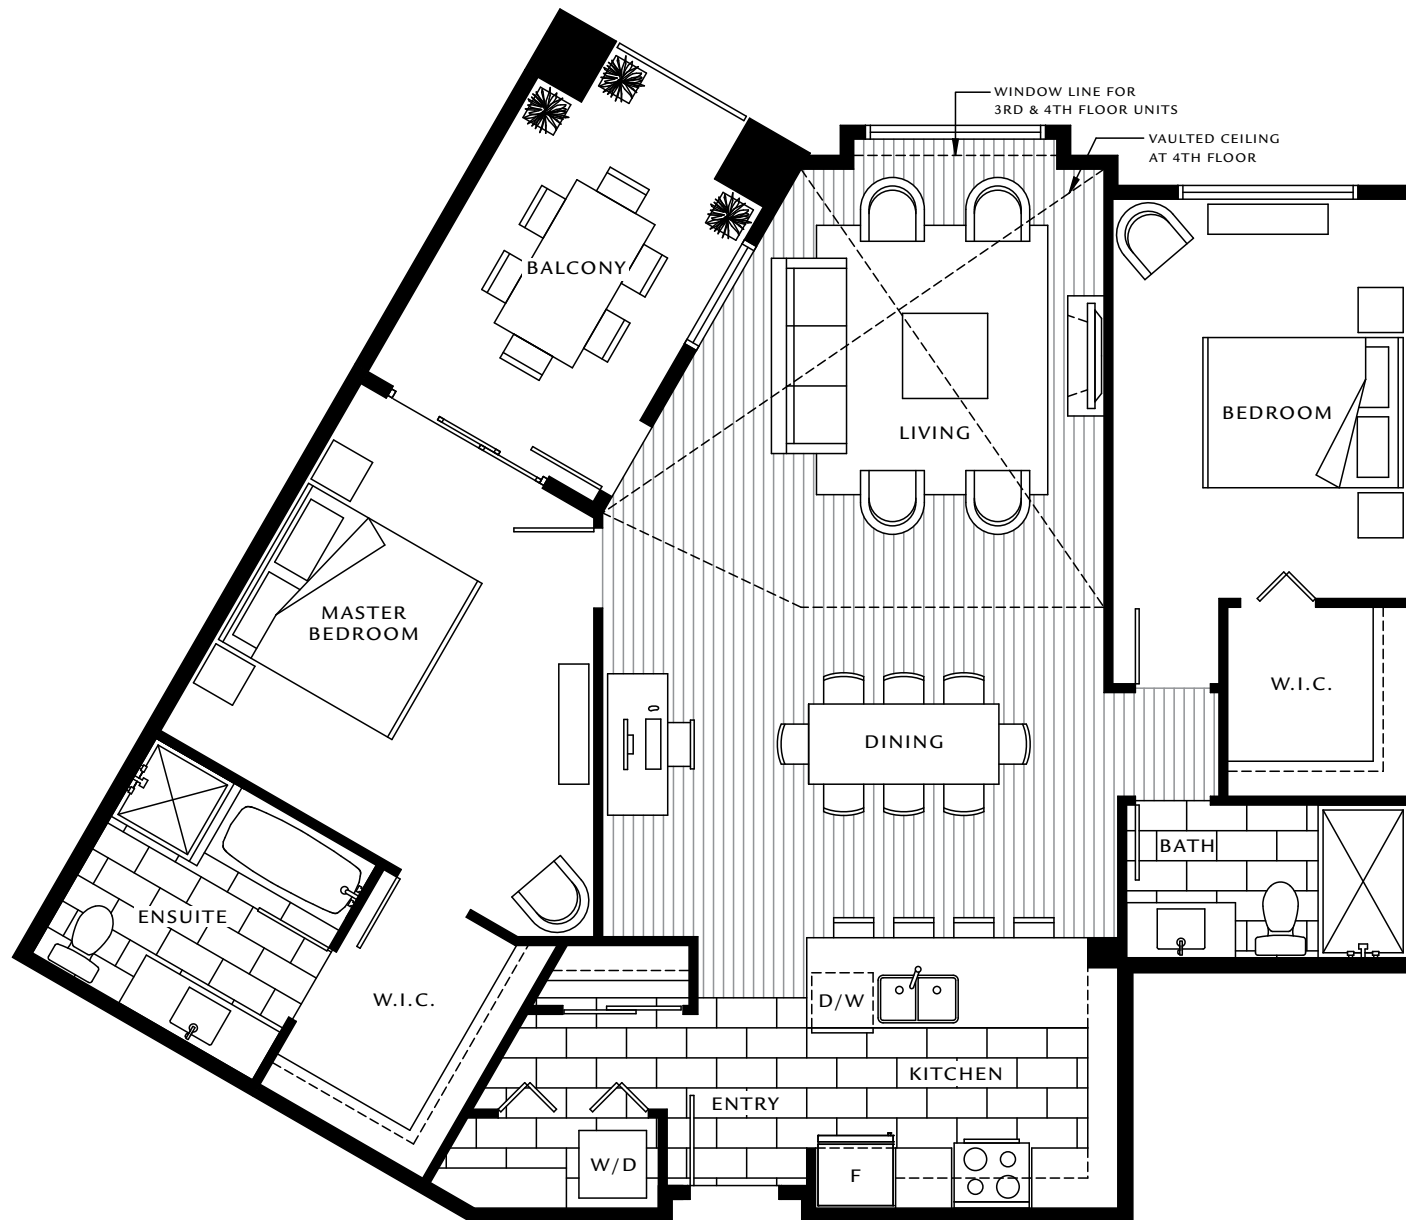



ARBUTUS SERIES

PLAN U1

2 Bedroom

1,120 SQ FT (approx)

BLDG 1 - 105

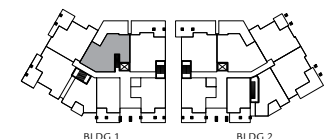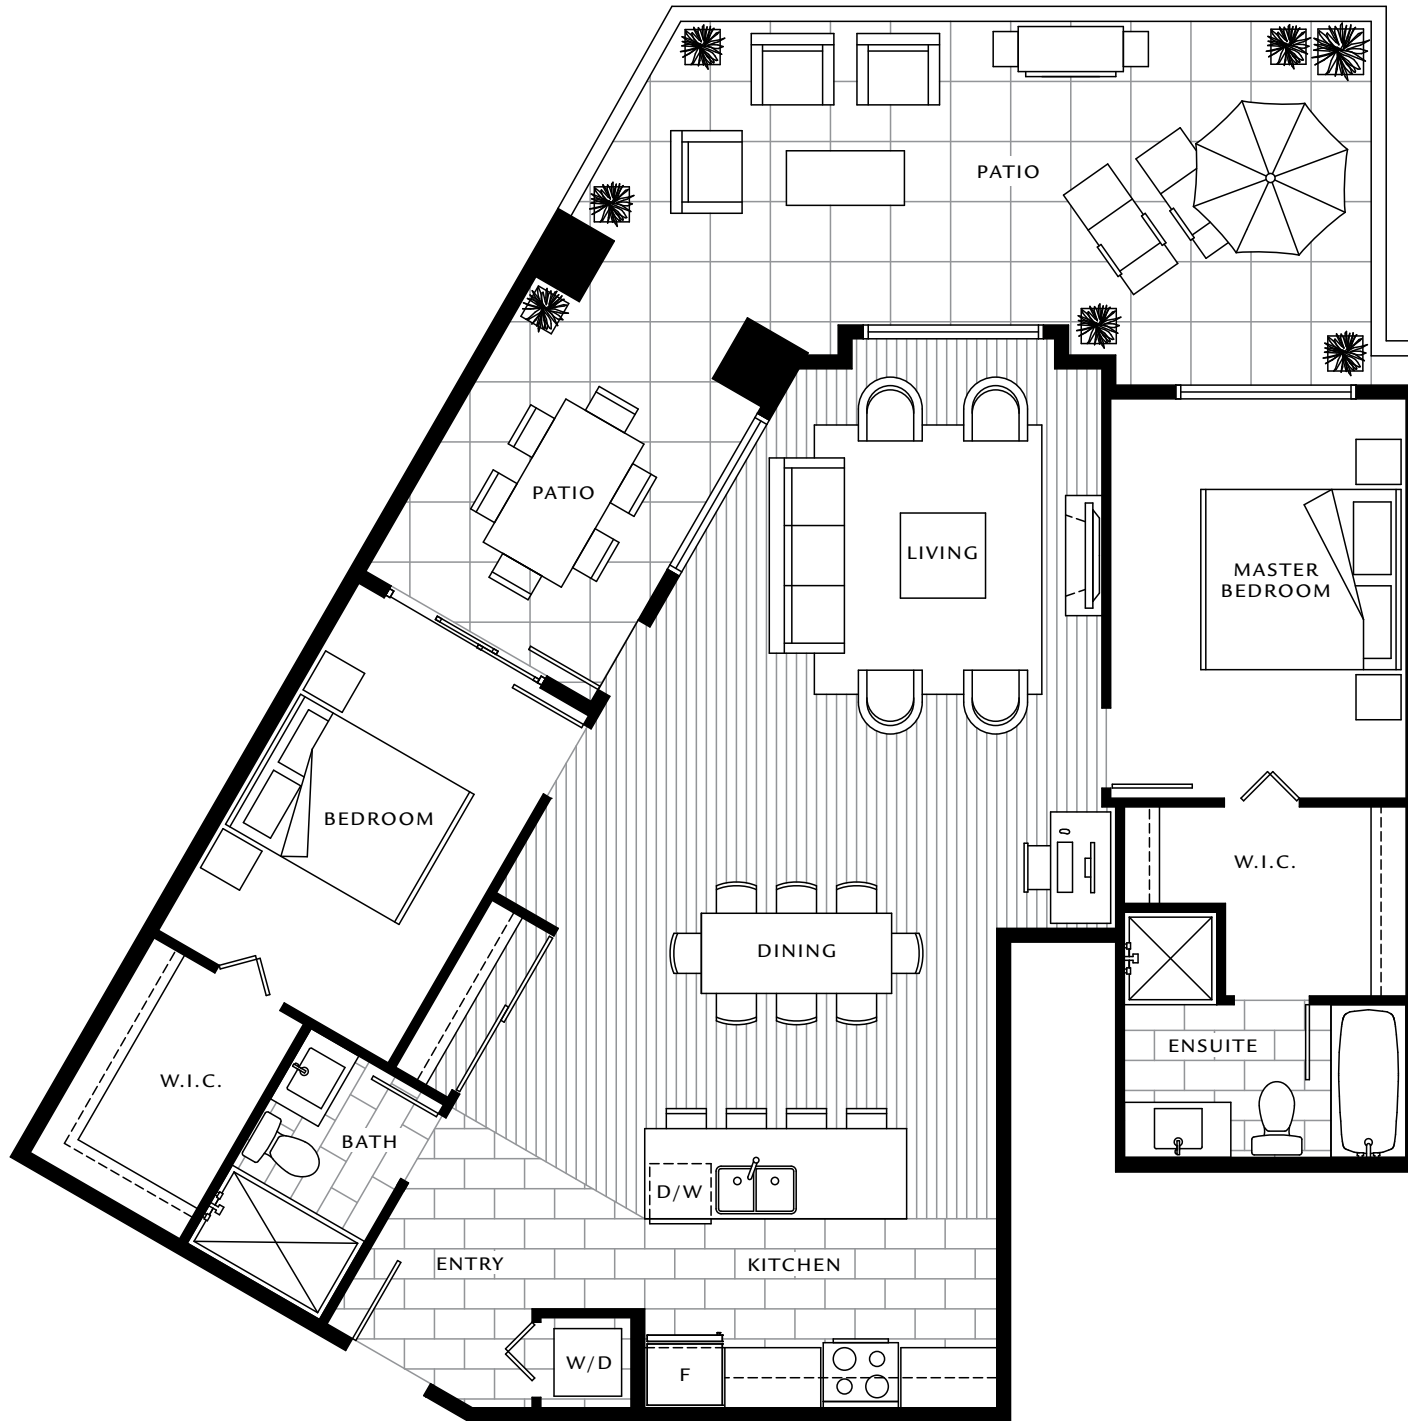

MAIN FLOOR
ROSS DRIVE



ARBUTUS SERIES

PLAN W


1 Bedroom + Den

885 SQ FT (approx)


BLDG 2 - 207, 307, 406

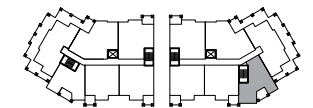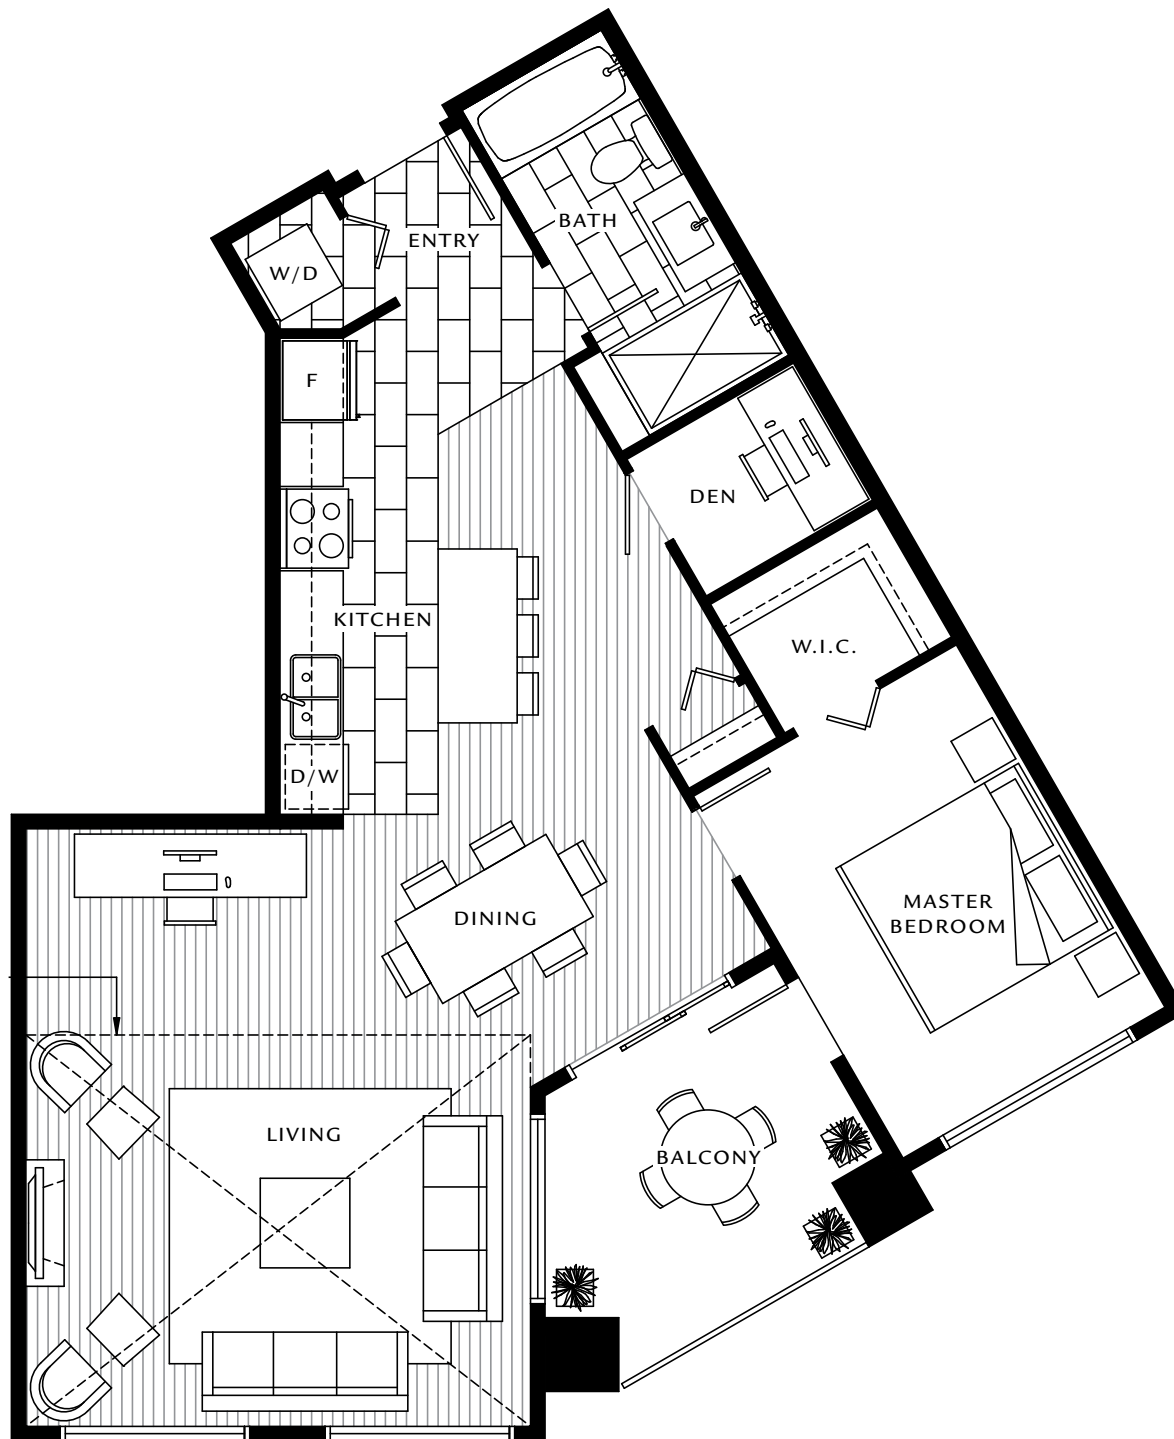

BLDG 1 BLDG 2
FOURTH FLOOR

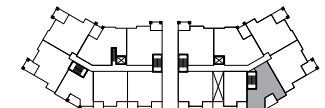

BLDG 1 BLDG 2
THIRD FLOOR

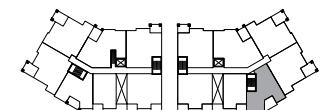

BLDG 1 BLDG 2
SECOND FLOOR
ROSS DRIVE





ARBUTUS SERIES

PLAN W1

1 Bedroom + Den

765 SQ FT (approx)

BLDG 2 - 107

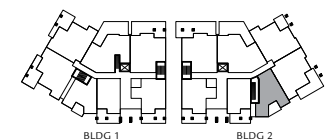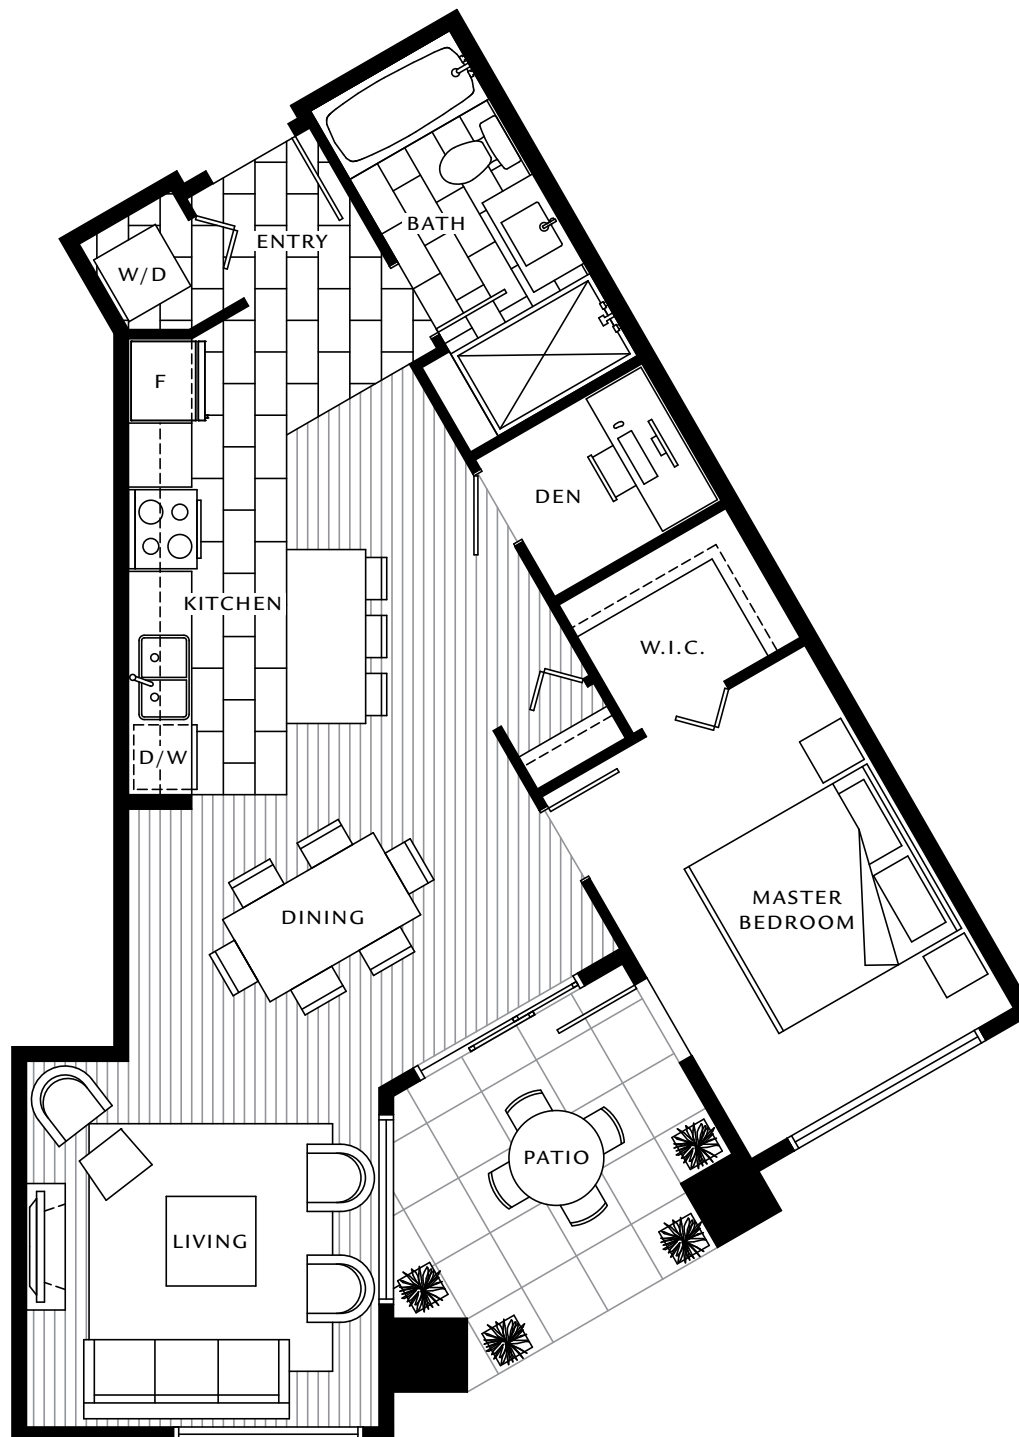

MAIN FLOOR
ROSS DRIVE

