



UNIT #1 (TYPE B2) UNIT #2 (TYPE B) UNIT #3 (TYPE B1)

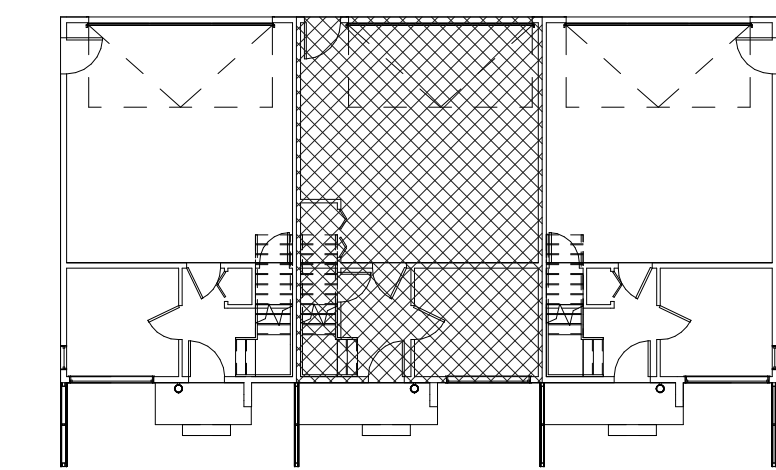

Copyright Reserved


This plan and design are, and at all times remain the exclusive property of the architect/designer and cannot be used or reproduced without written consent. Written dimensions shall have precedence over scaled dimensions. Contractors shall verify and be responsible for all dimensions and conditions on the job and this office shall be informed of any variations from the dimensions and conditions shown on the drawing.

No:	Date:	Revision Details:
09	08-11-15	REVISED FOR BUILDING PERMIT
08	04-23-15	ISSUED FOR BUILDING PERMIT
07	02-27-15	ISSUED FOR PERMIT
06	01-26-15	GLAZING REV AS PER ACOUST RPT
05	09-04-14	REVISED FOR REVIEW
04	07-21-14	REVISED FOR REVIEW
03	04-14-14	REVISED FOR REVIEW
02	04-08-14	REVISED FOR REVIEW
01	04-03-14	ISSUED FOR REVIEW

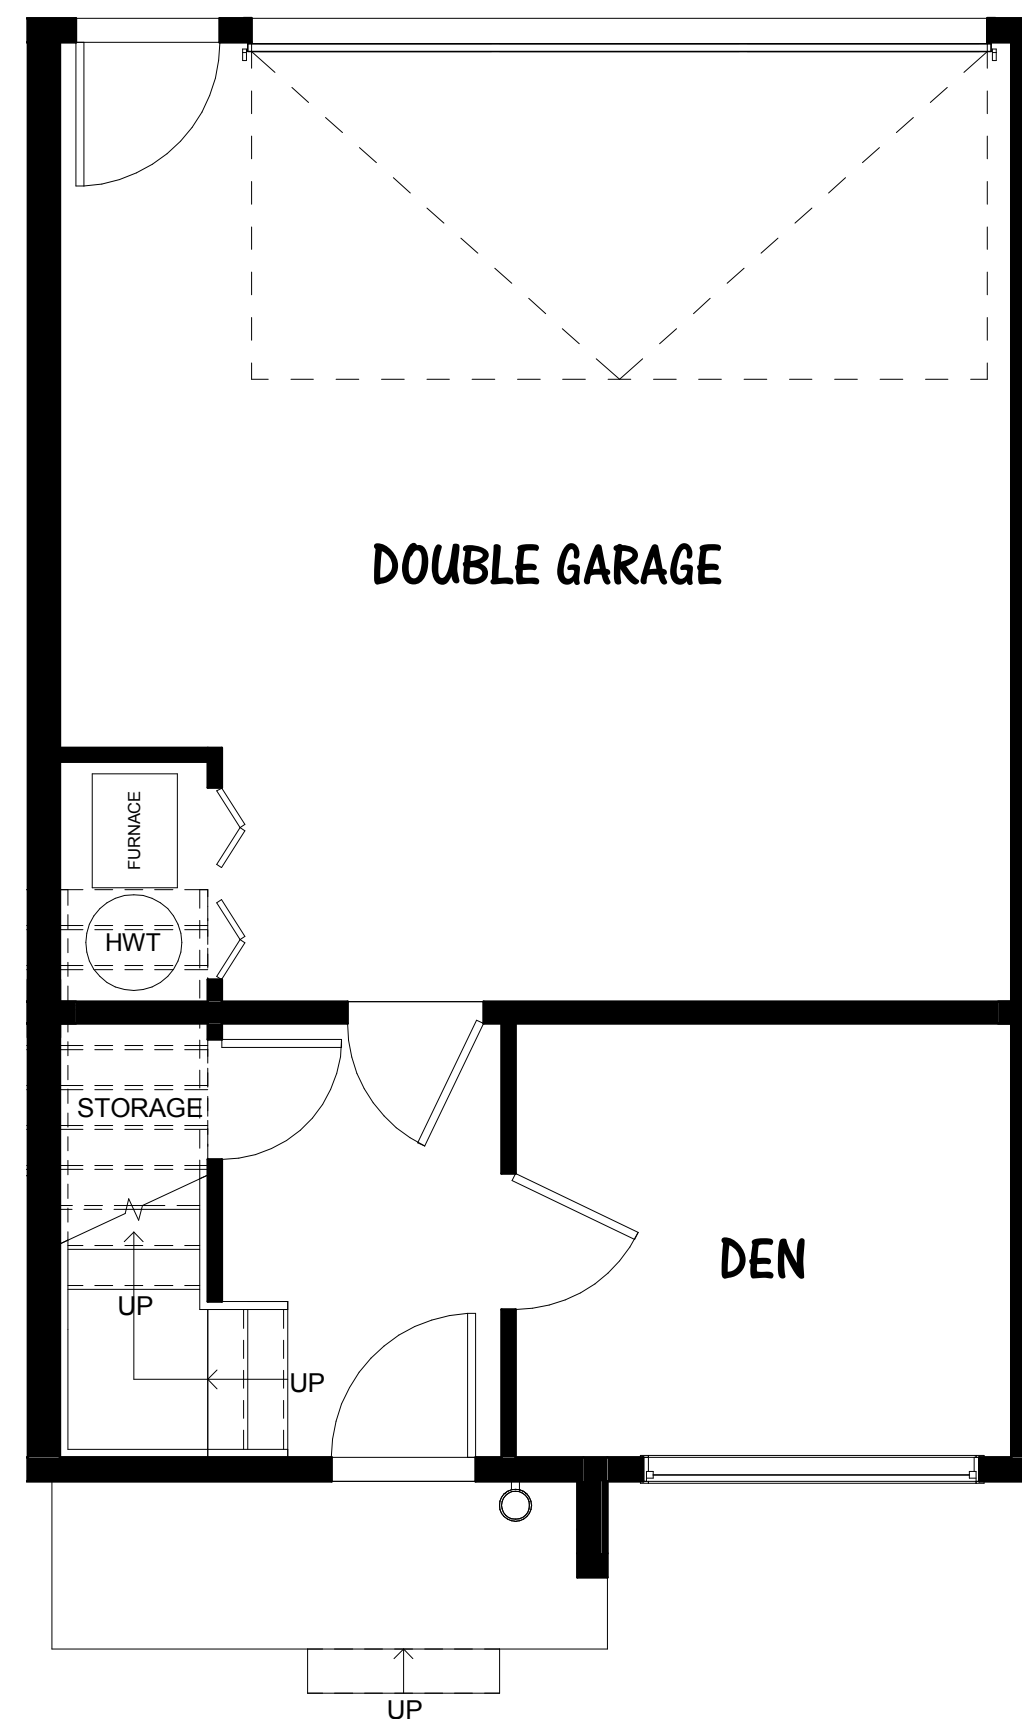


1 TYPE B - LEVEL1
1/4" = 1'-0"
FLOOR AREA = 18.61m² / 200.32 SF
GARAGE AREA = 39.47m² / 424.85 SF

TOTAL FLOOR AREA - GARAGE AREA = 141.77m² / 1526.00 SF

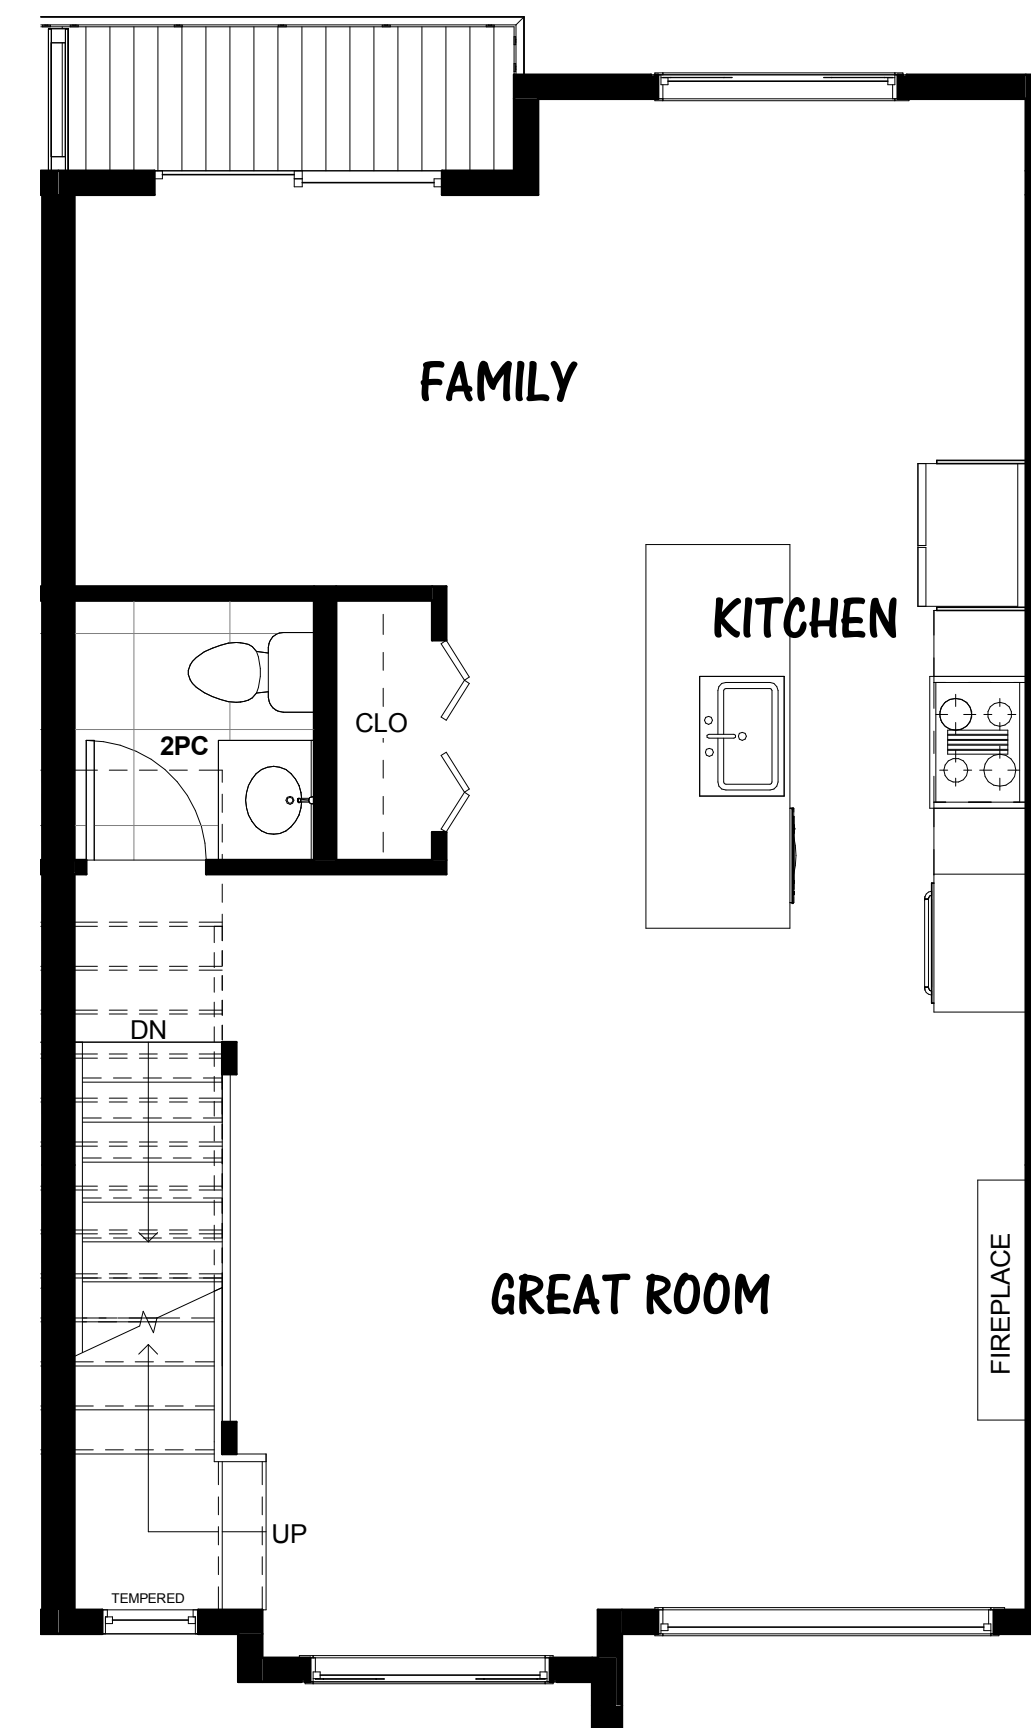

2 TYPE B - LEVEL2
1/4" = 1'-0"
FLOOR AREA = 60.90m² / 655.52 SF

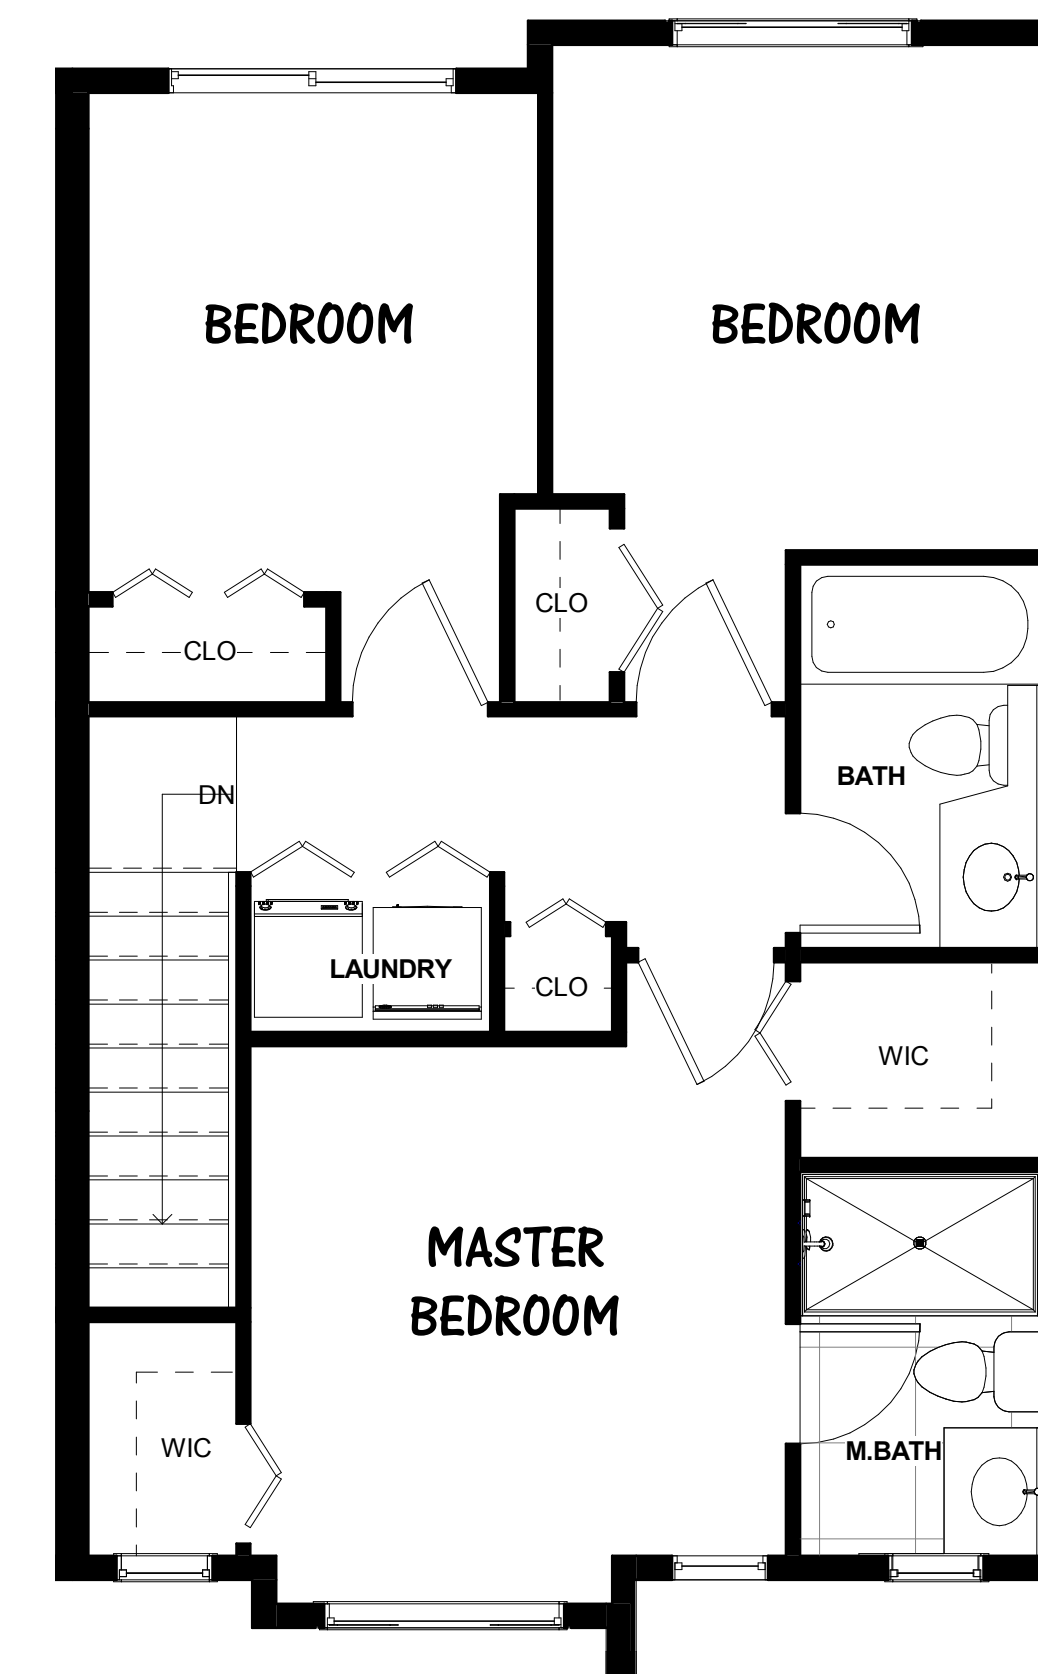

3 TYPE B - LEVEL3
1/4" = 1'-0"
FLOOR AREA = 62.26m² / 670.16 SF

UNIT TYPE B



W G ARCHITECTURE INC

1030 - 470 GRANVILLE STREET
VANCOUVER, B.C. V6C 1V5
TEL: (604) 331 2378
FAX: (604) 683 7494

Project Title:
**SOUTH 16
15885 - 16th Ave,
Surrey, BC
BLDG 1,2,3
UNITS #1-11**

Project Title:
**BUILDING 2 -
TYPICAL UNIT B**

Date: 2015-08-11	Project Number: 1308
Scale: As indicated	Sheet No.:
Drawn By: JK, GD	BA406
Approved By: WG	