



Copyright Reserved
 This plan and design are, and at all times remain the exclusive property of the architect/designer and cannot be used or reproduced without written consent. Written dimensions shall have precedence over scaled dimensions. Contractors shall verify and be responsible for all dimensions and conditions on the job and this office shall be informed of any variations from the dimensions and conditions shown on the drawing.

No:	Date:	Revision Details:
09	08-11-15	REVISED FOR BUILDING PERMIT
08	04-23-15	ISSUED FOR BUILDING PERMIT
07	02-27-15	ISSUED FOR PERMIT
06	01-26-15	GLAZING REV AS PER ACOUST RPT
05	09-04-14	REVISED FOR REVIEW
04	07-21-14	REVISED FOR REVIEW
03	04-14-14	REVISED FOR REVIEW
02	04-08-14	REVISED FOR REVIEW
01	04-03-14	ISSUED FOR REVIEW

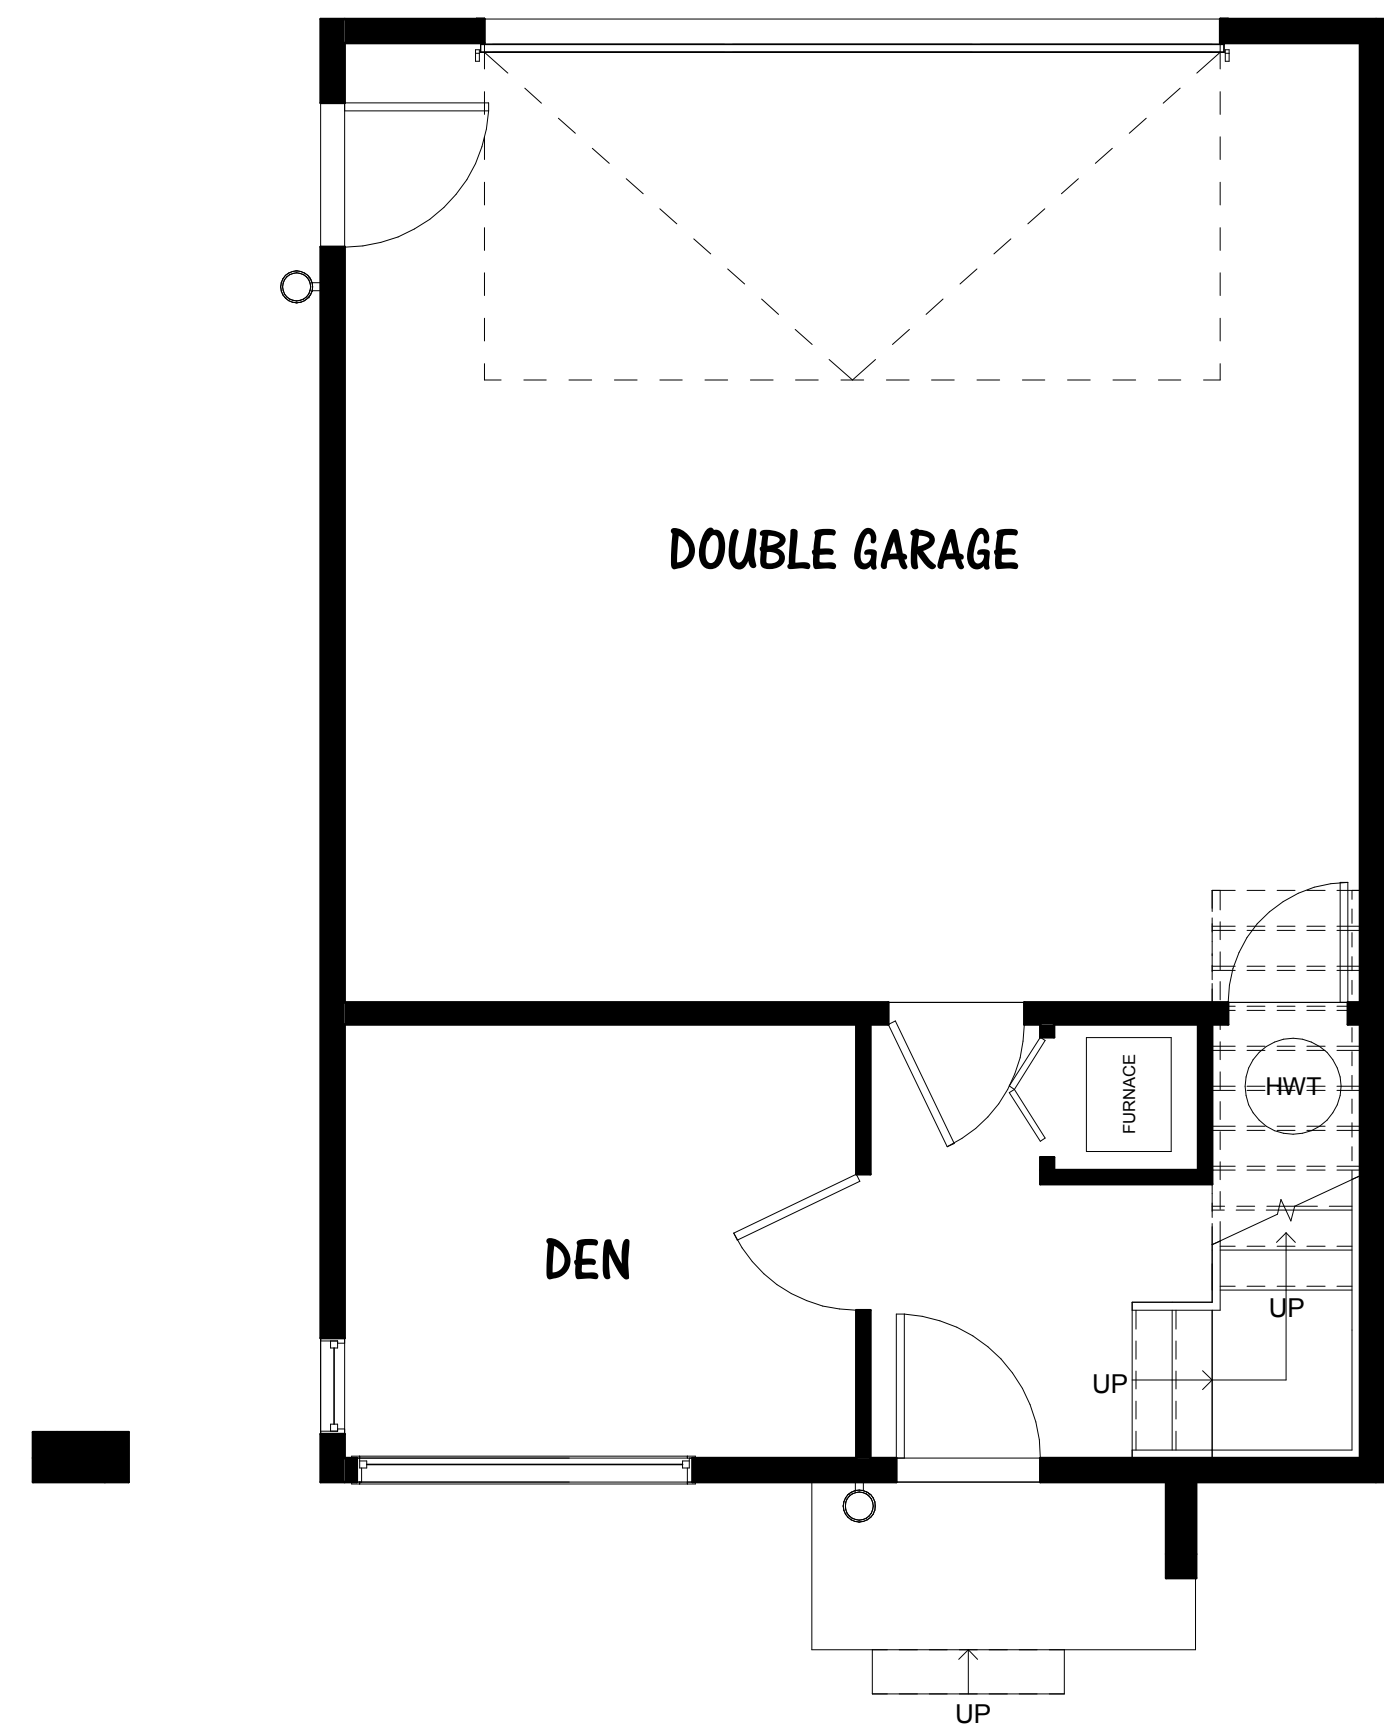

1 TYPE E1 - LEVEL 1
 1/4" = 1'-0"
 FLOOR AREA = 19.97m² / 214.96 SF
 GARAGE AREA = 42.36m² / 455.96 SF
 TOTAL FLOOR AREA - GARAGE AREA = 158.95m² / 1710.92 SF

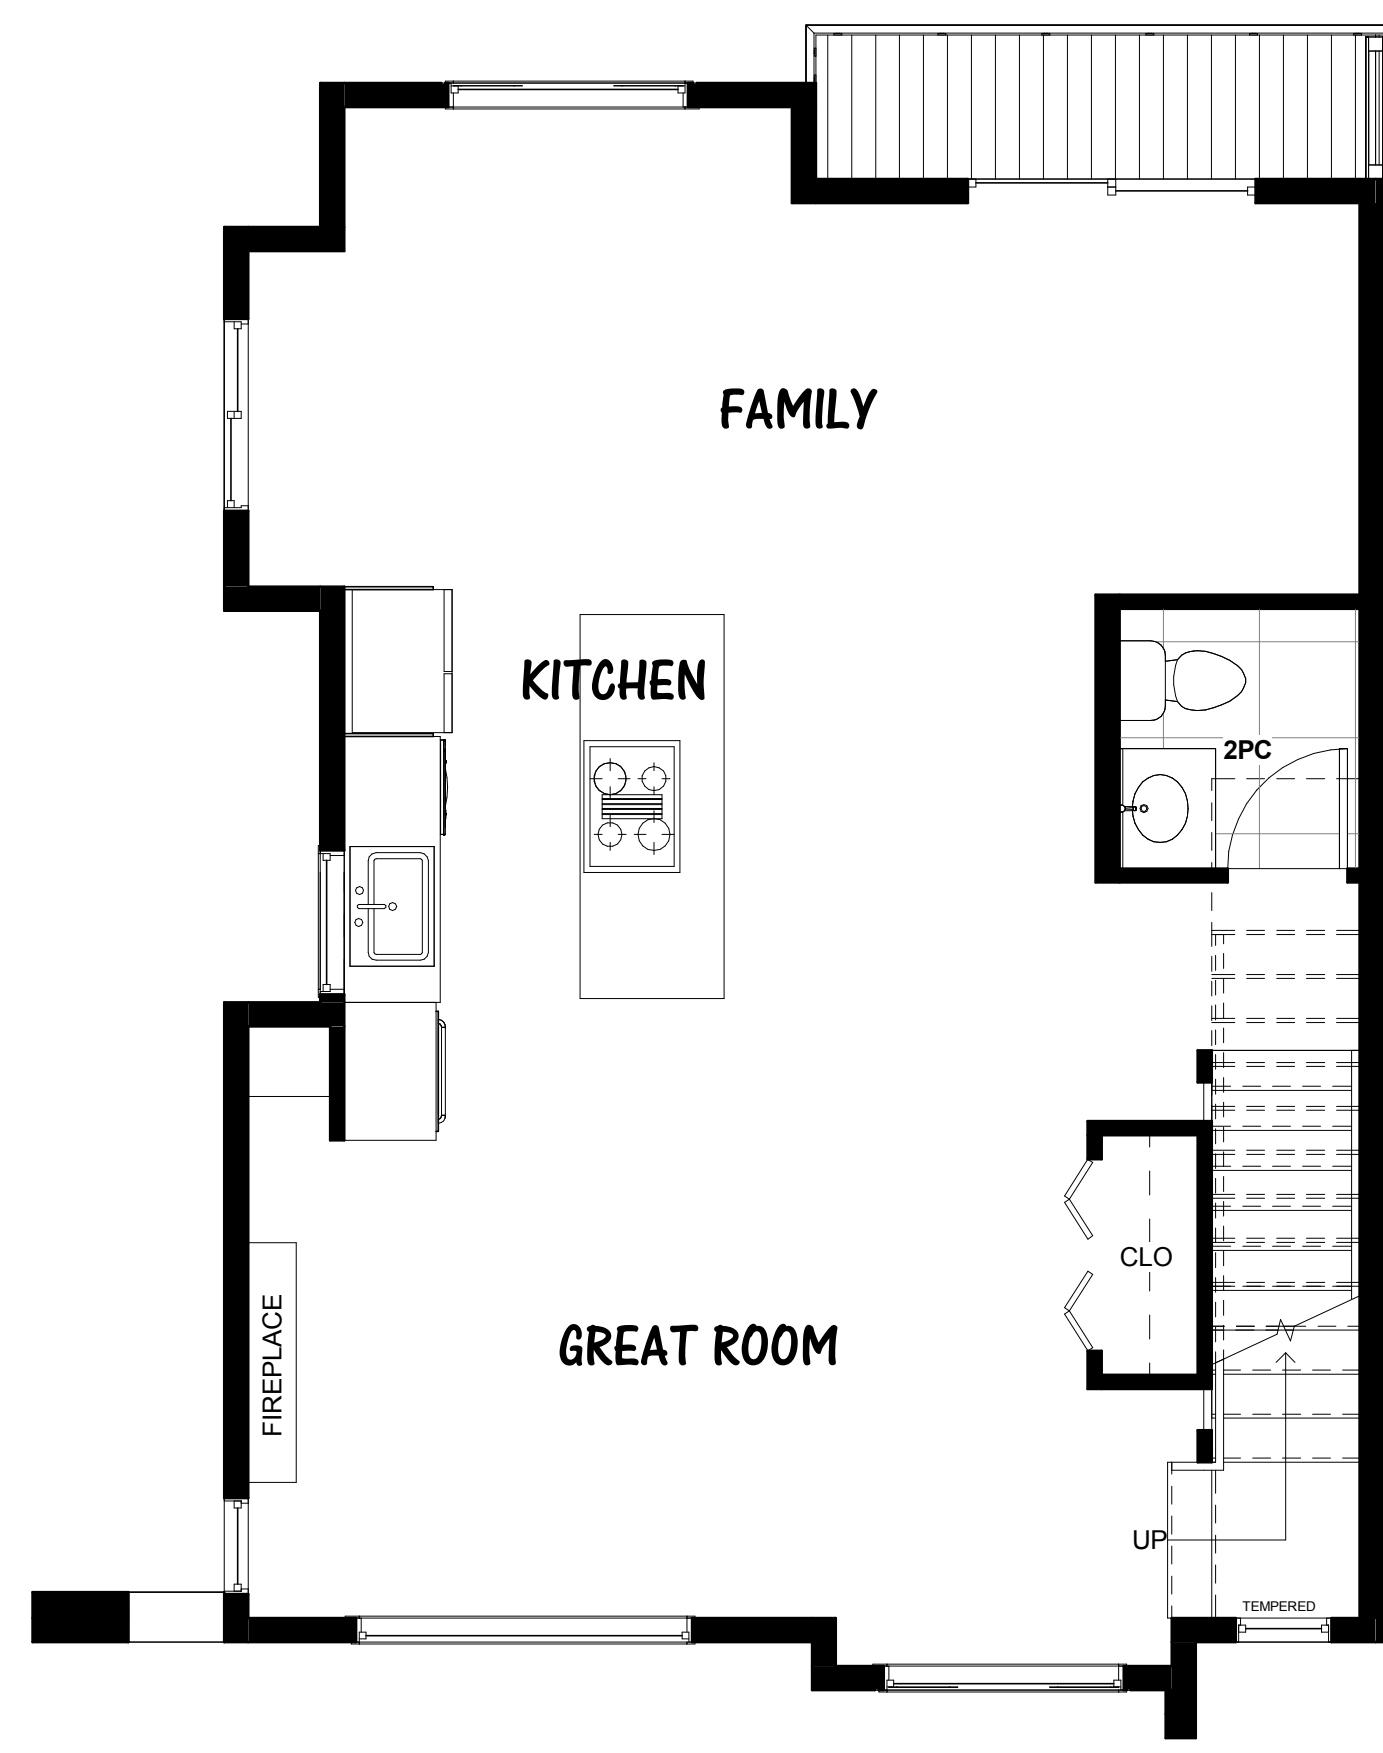

2 TYPE E1 - LEVEL 2
 1/4" = 1'-0"
 FLOOR AREA = 68.95m² / 742.17 SF



3 TYPE E1 - LEVEL 3
 1/4" = 1'-0"
 FLOOR AREA = 70.03m² / 753.80 SF

UNIT TYPE E1

WG ARCHITECTURE INC
 1030 - 470 GRANVILLE STREET
 VANCOUVER, B.C. V6C 1V5
 TEL: (604) 331 2378
 FAX: (604) 683 7494

Project Title:
**SOUTH 16
 22 Unit Townhouse
 Development
 BLDG 4,5,6
 UNITS #12-22**

Project Title:
**BUILDING 6 -
 TYPICAL UNIT E1**

Date: 2015-08-11	Project Number: 1308
Scale: As indicated	Sheet No.:
Drawn By: JK, GD	BA414
Approved By: WG	