

Project:

Drawing Title:

**VALORE LIVING**  
THE CIRCADIAN GROUP

**FINISH PLAN - UNIT TYPE A**

Copyright reserved. This drawing / design is and at all times remains the exclusive property of West One Design and may not be used or duplicated without our written consent. The contractor is to verify dimensions and data noted herein with conditions on the site and is held responsible for reporting any discrepancy to the designers for adjustment.


This drawing is diagnostic only and is to be used for the purpose of bidding. Shop drawings must be submitted for approval to the designers prior to commencing construction.


Revised: 05/05/2011


Date: 05/05/2011 - FOR CONSTRUCTION

Scale: 1/8" = 1'-0"

Drawing No. ID-014

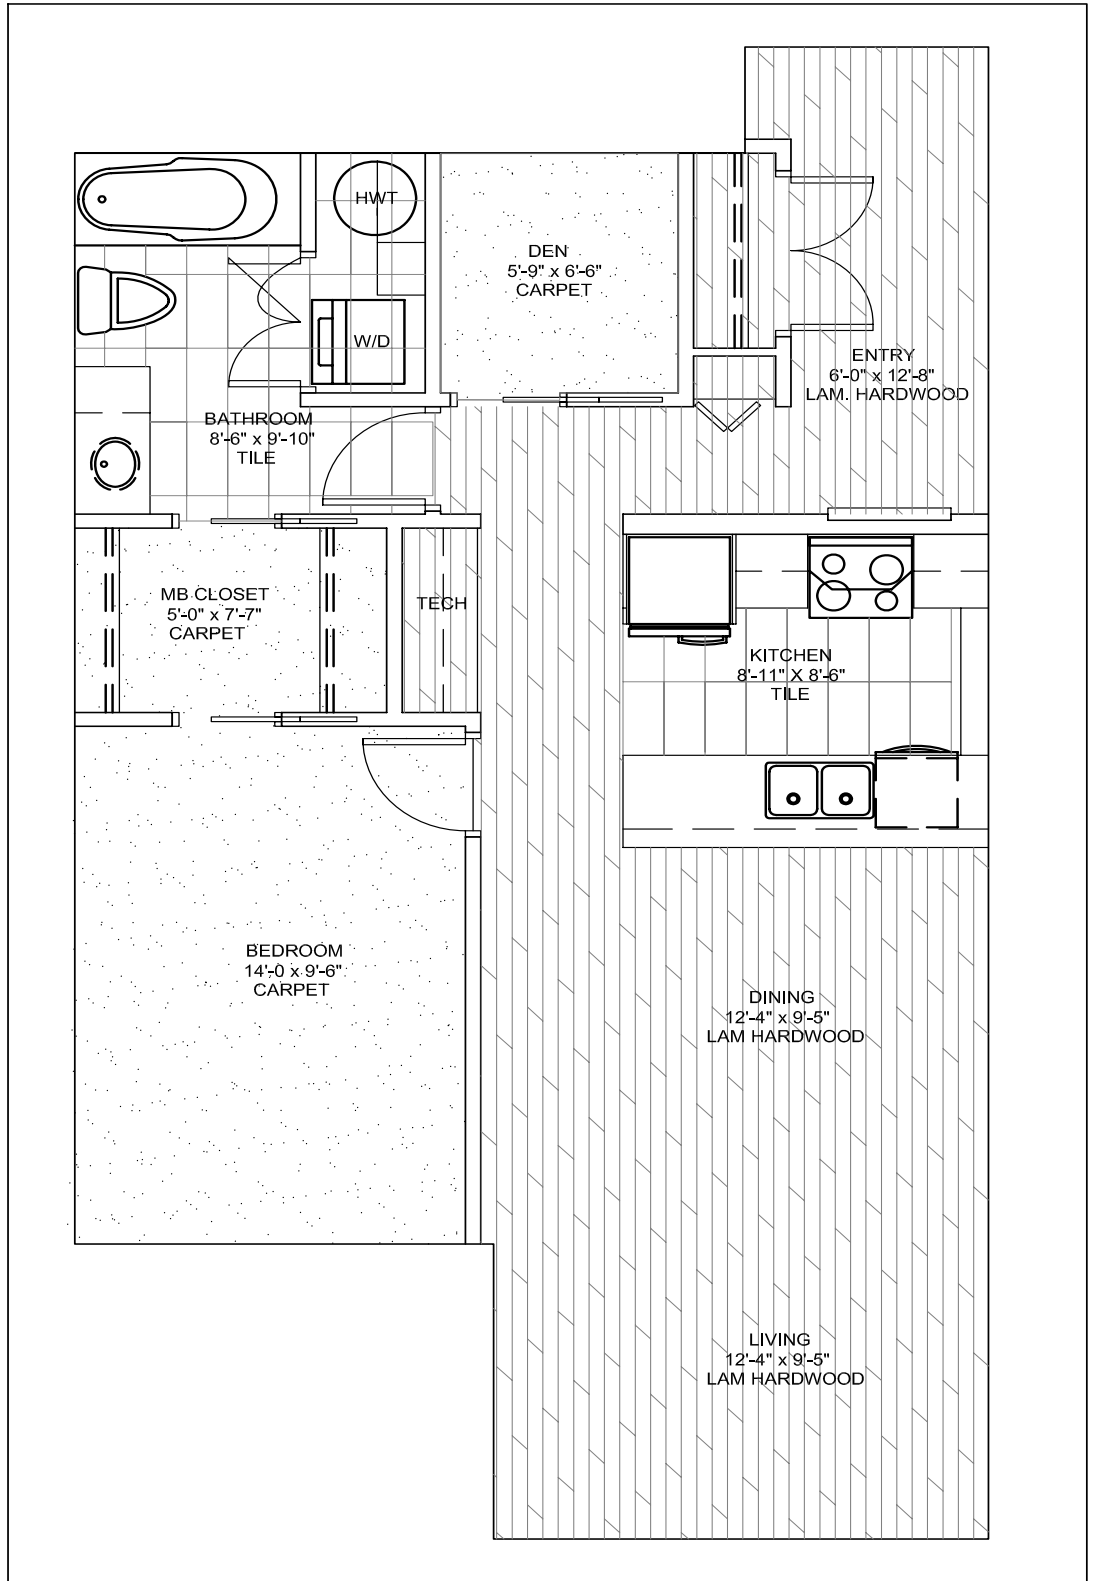

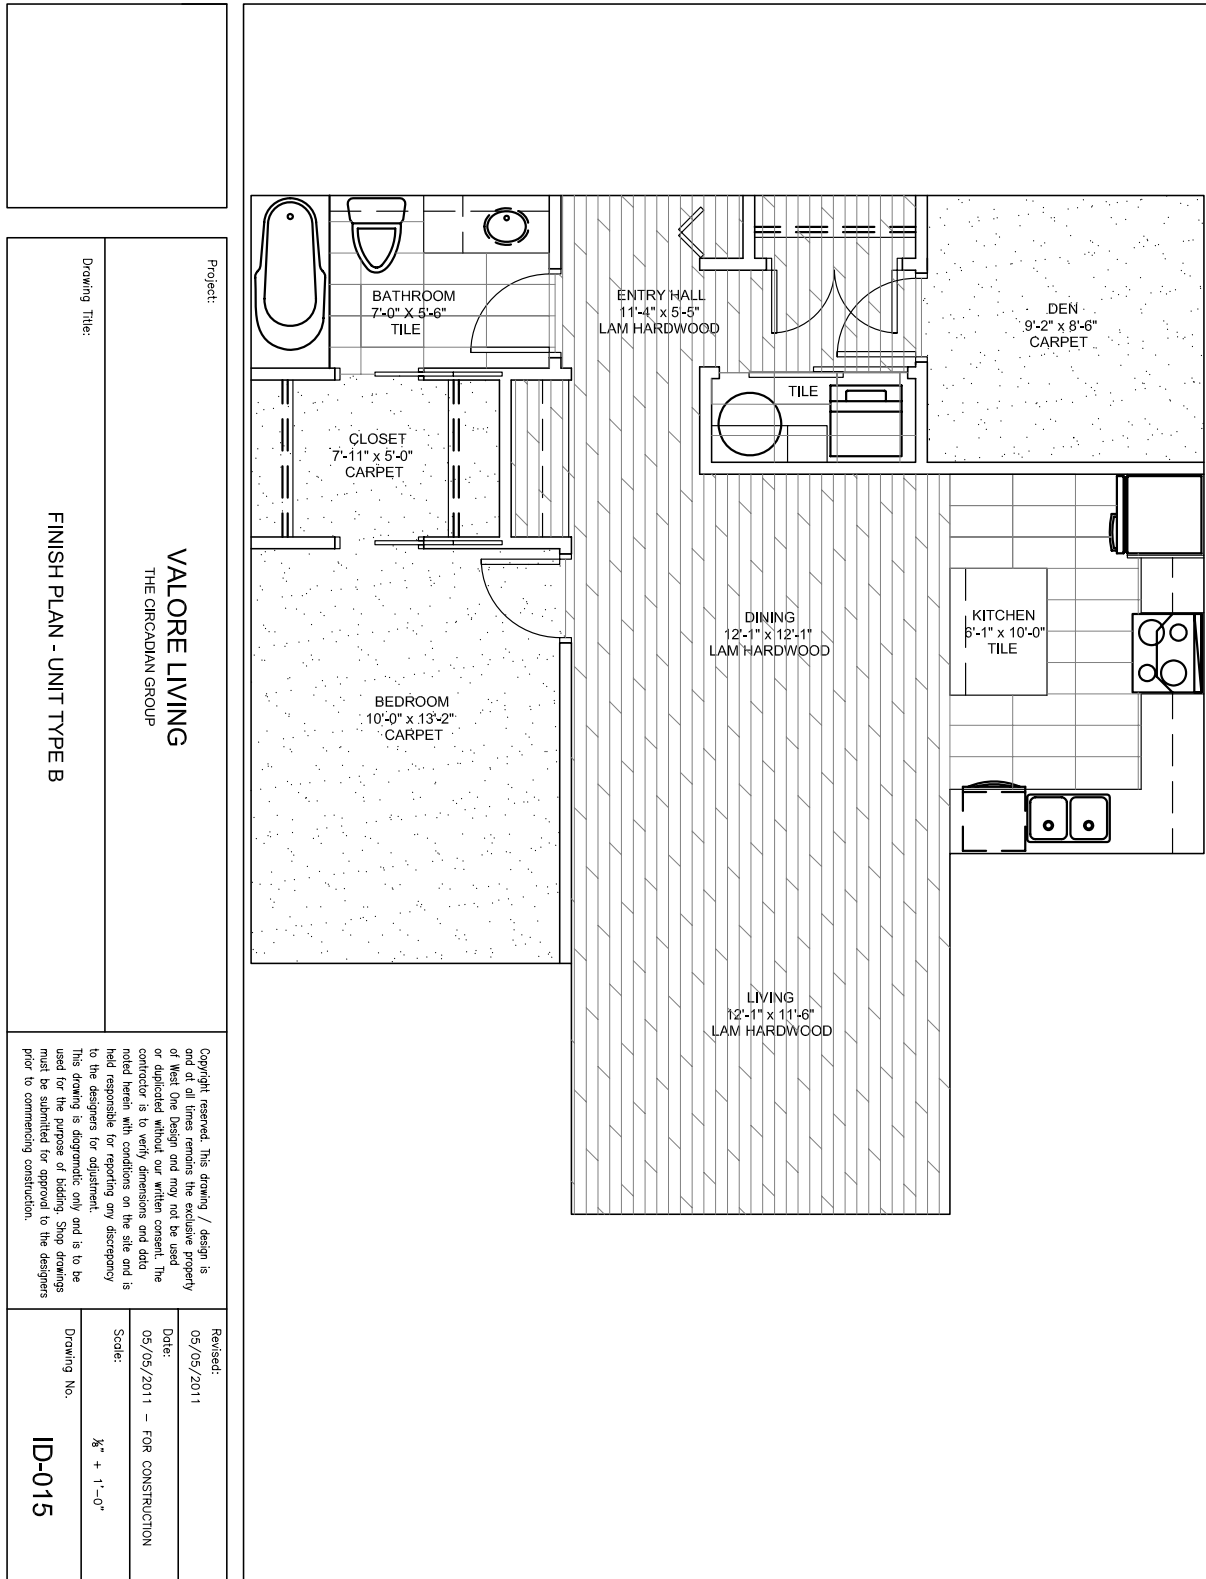

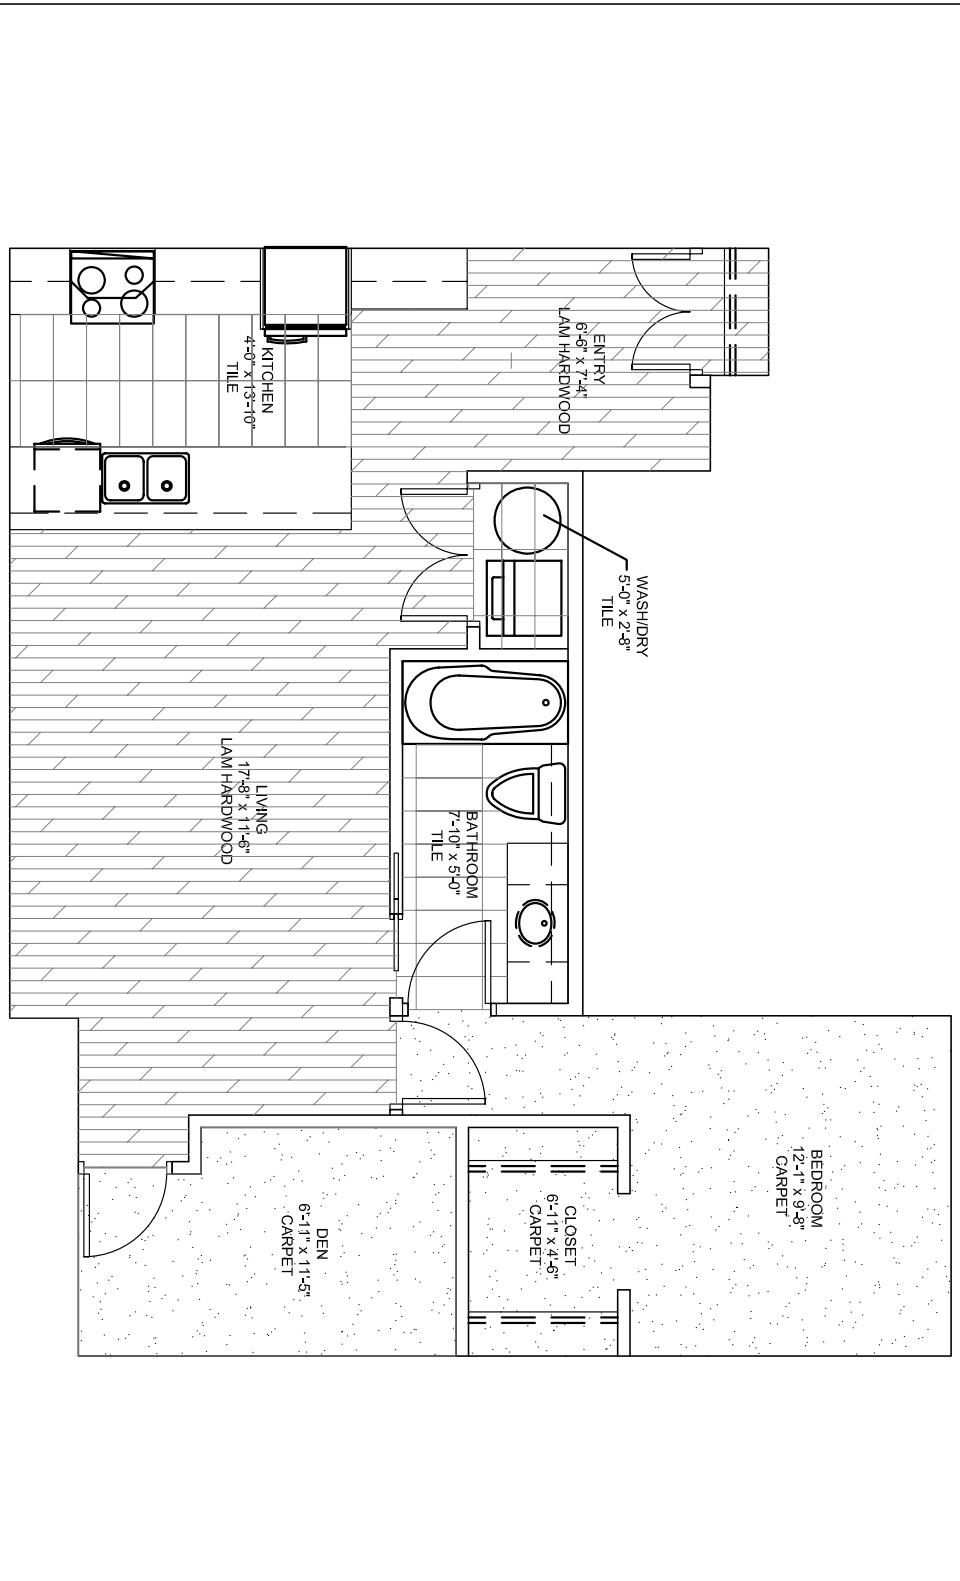

Project:

**VALORE LIVING**  
THE CIRCADIAN GROUP

Drawing Title:


**FINISH PLAN - UNIT TYPE C**

Copyright reserved. This drawing / design is and at all times remains the exclusive property of West One Design and may not be used or duplicated without our written consent. The contractor is to verify dimensions and data noted herein with conditions on the site and is held responsible for reporting any discrepancy to the designers for adjustment.

This drawing is diagrammatic only and is to be used for the purpose of bidding. Shop drawings must be submitted for approval to the designers prior to commencing construction.

Revised: 05/05/2011  
Date: 05/05/2011 - FOR CONSTRUCTION  
Scale: 1/8" = 1'-0"

Drawing No. **ID-016**

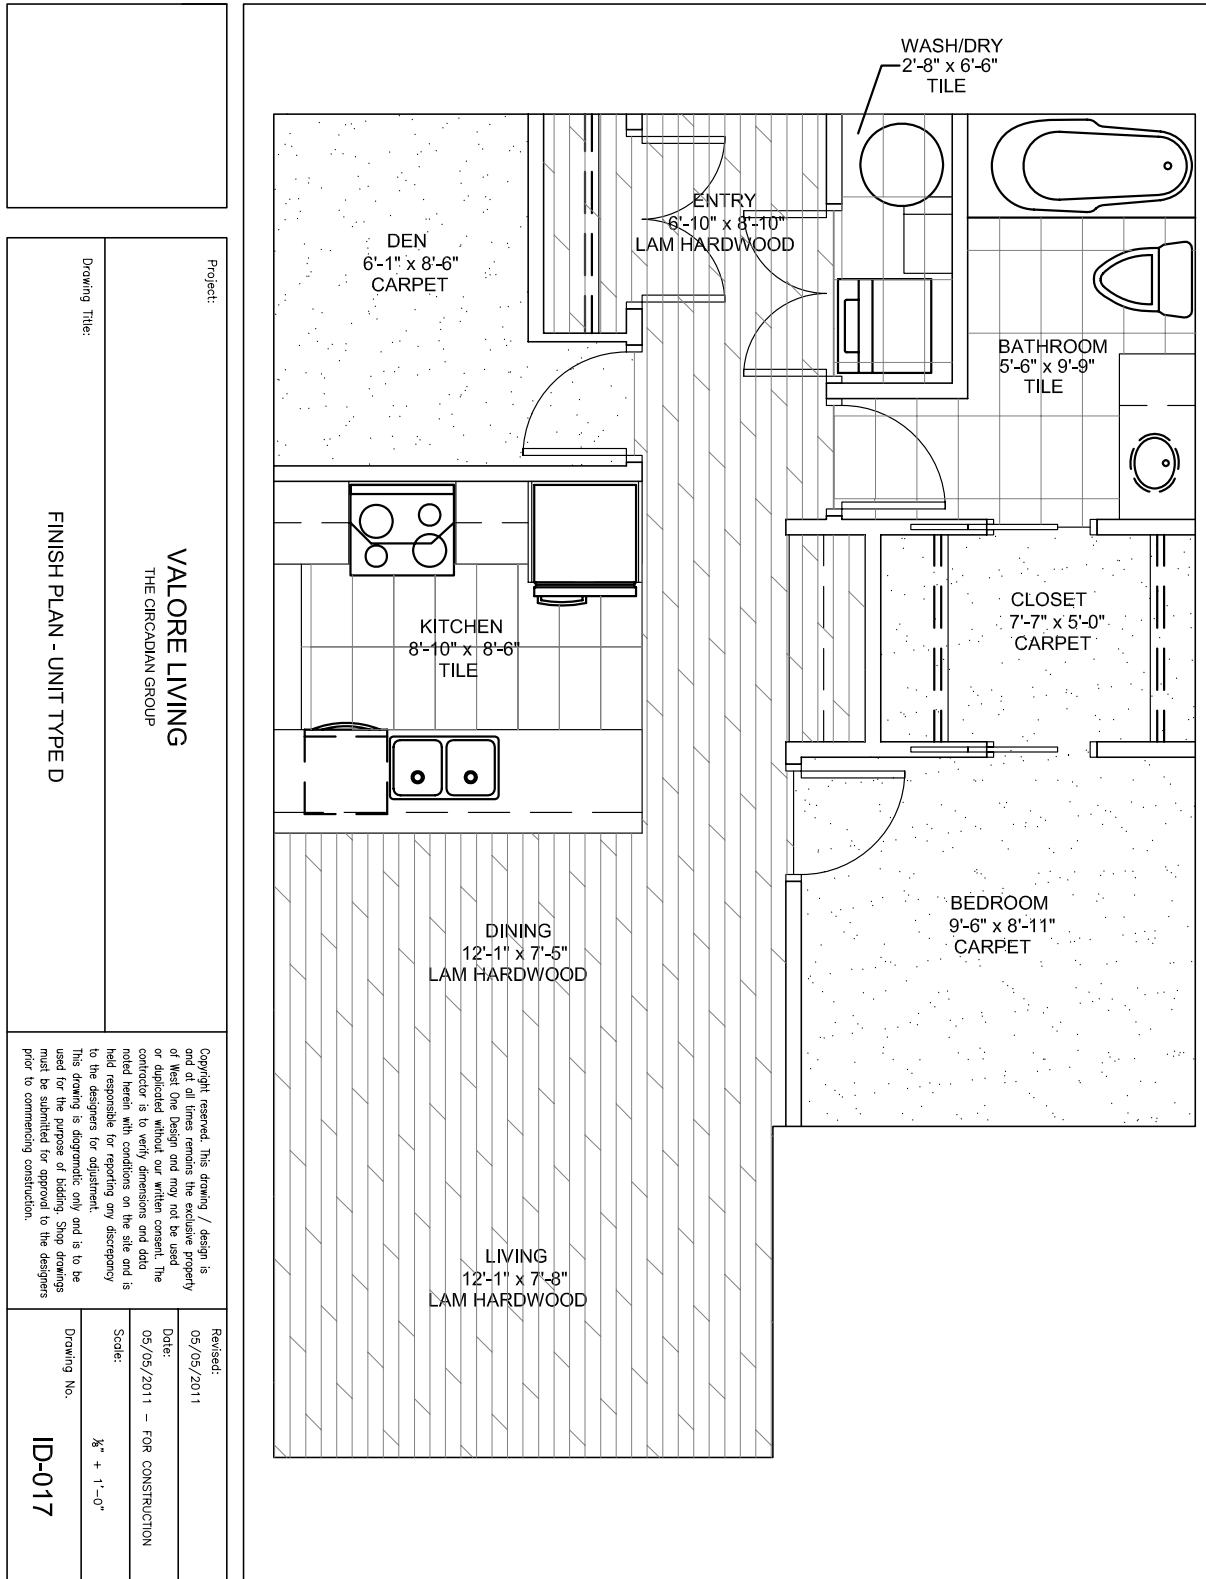

Project:


**VALORE LIVING**  
THE CIRCADIAN GROUP

Copyright reserved. This drawing / design is and at all times remains the exclusive property of West One Design and may not be used or duplicated without our written consent. The contractor is to verify dimensions and data noted herein with conditions on the site and is held responsible for reporting any discrepancy to the designers for adjustment.  
This drawing is diagnostic only and is to be used for the purpose of bidding. Shop drawings must be submitted for approval to the designers prior to commencing construction.

Revised: 05/05/2011  
Date: 05/05/2011 - FOR CONSTRUCTION  
Scale: 1/8" = 1'-0"  
Drawing No. ID-017

FINISH PLAN - UNIT TYPE D

Drawing Title:

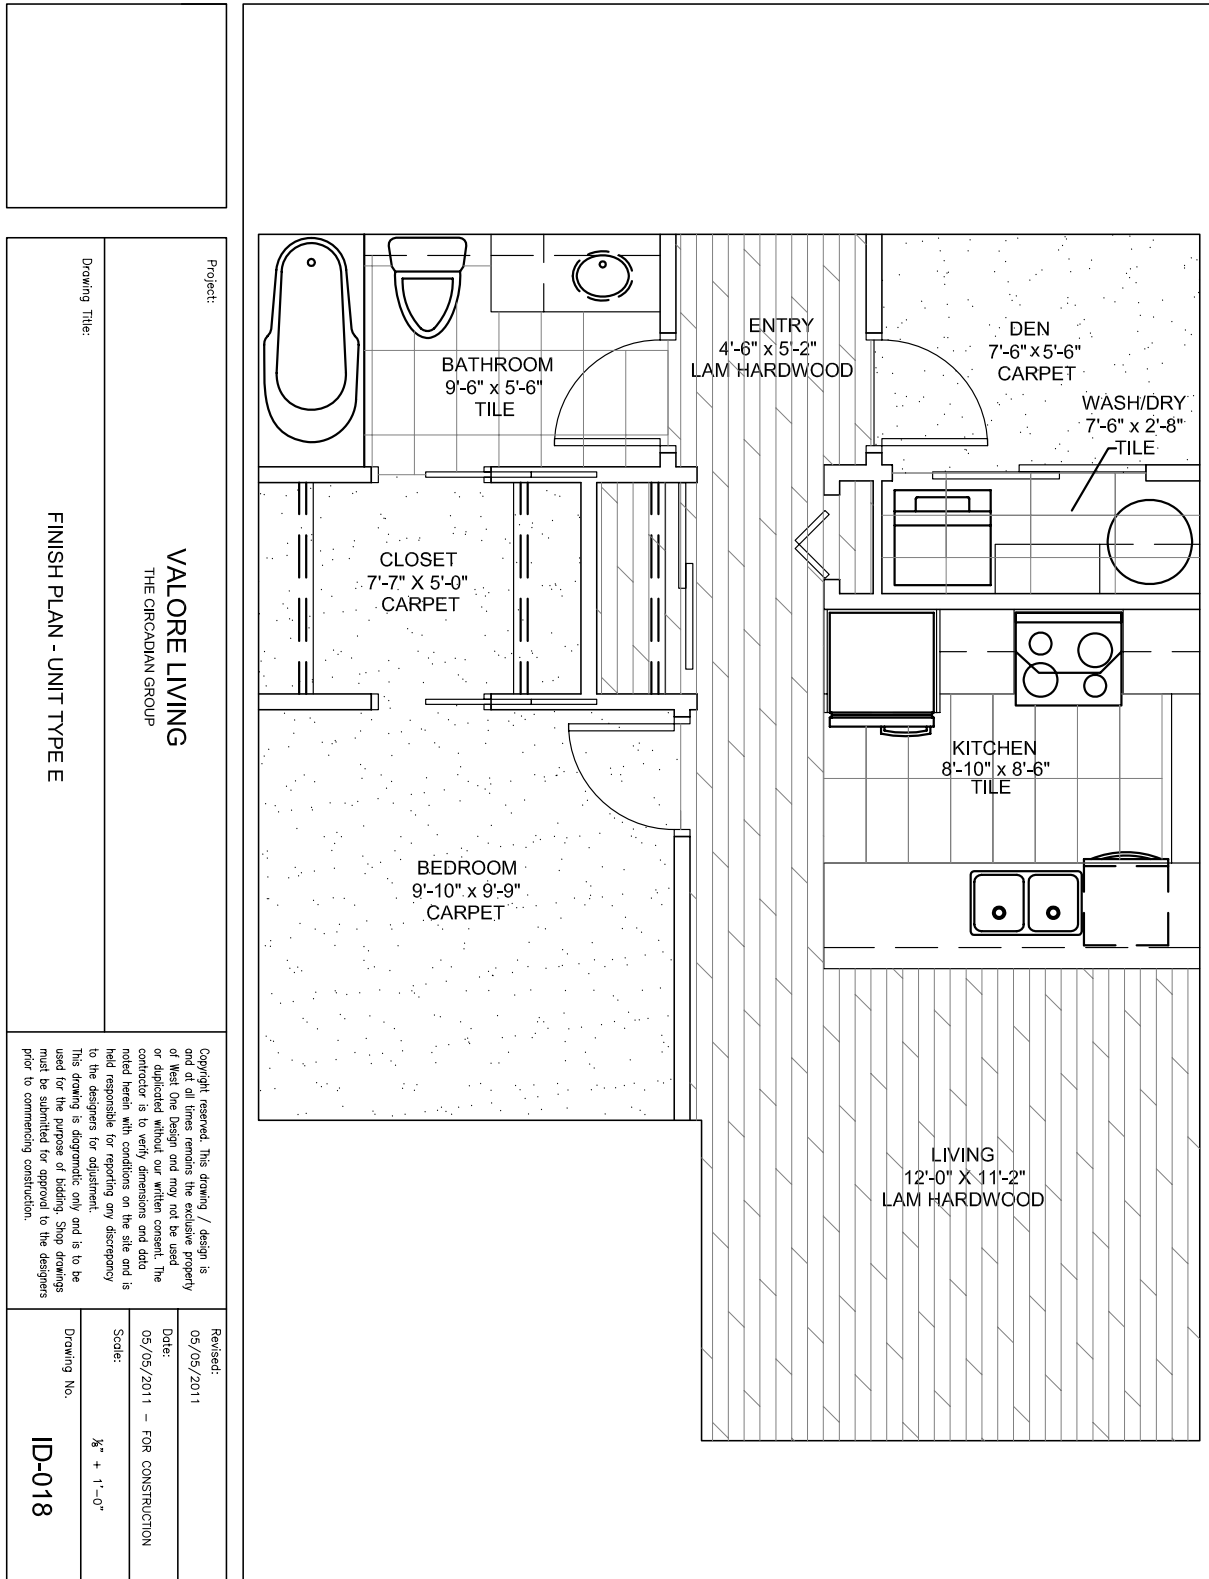


Project:  
**VALORE LIVING**  
THE CIRCADIAN GROUP

Drawing Title:  
**FINISH PLAN - UNIT TYPE E**

Copyright reserved. This drawing / design is and at all times remains the exclusive property of West One Design and may not be used or duplicated without our written consent. The contractor is to verify dimensions and data noted herein with conditions on the site and is held responsible for reporting any discrepancy to the designers for adjustment.  
This drawing is diagrammatic only and is to be used for the purpose of bidding. Shop drawings must be submitted for approval to the designers prior to commencing construction.

Revised: 05/05/2011  
Date: 05/05/2011 - FOR CONSTRUCTION  
Scale: 1/8" = 1'-0"  
Drawing No. ID-018

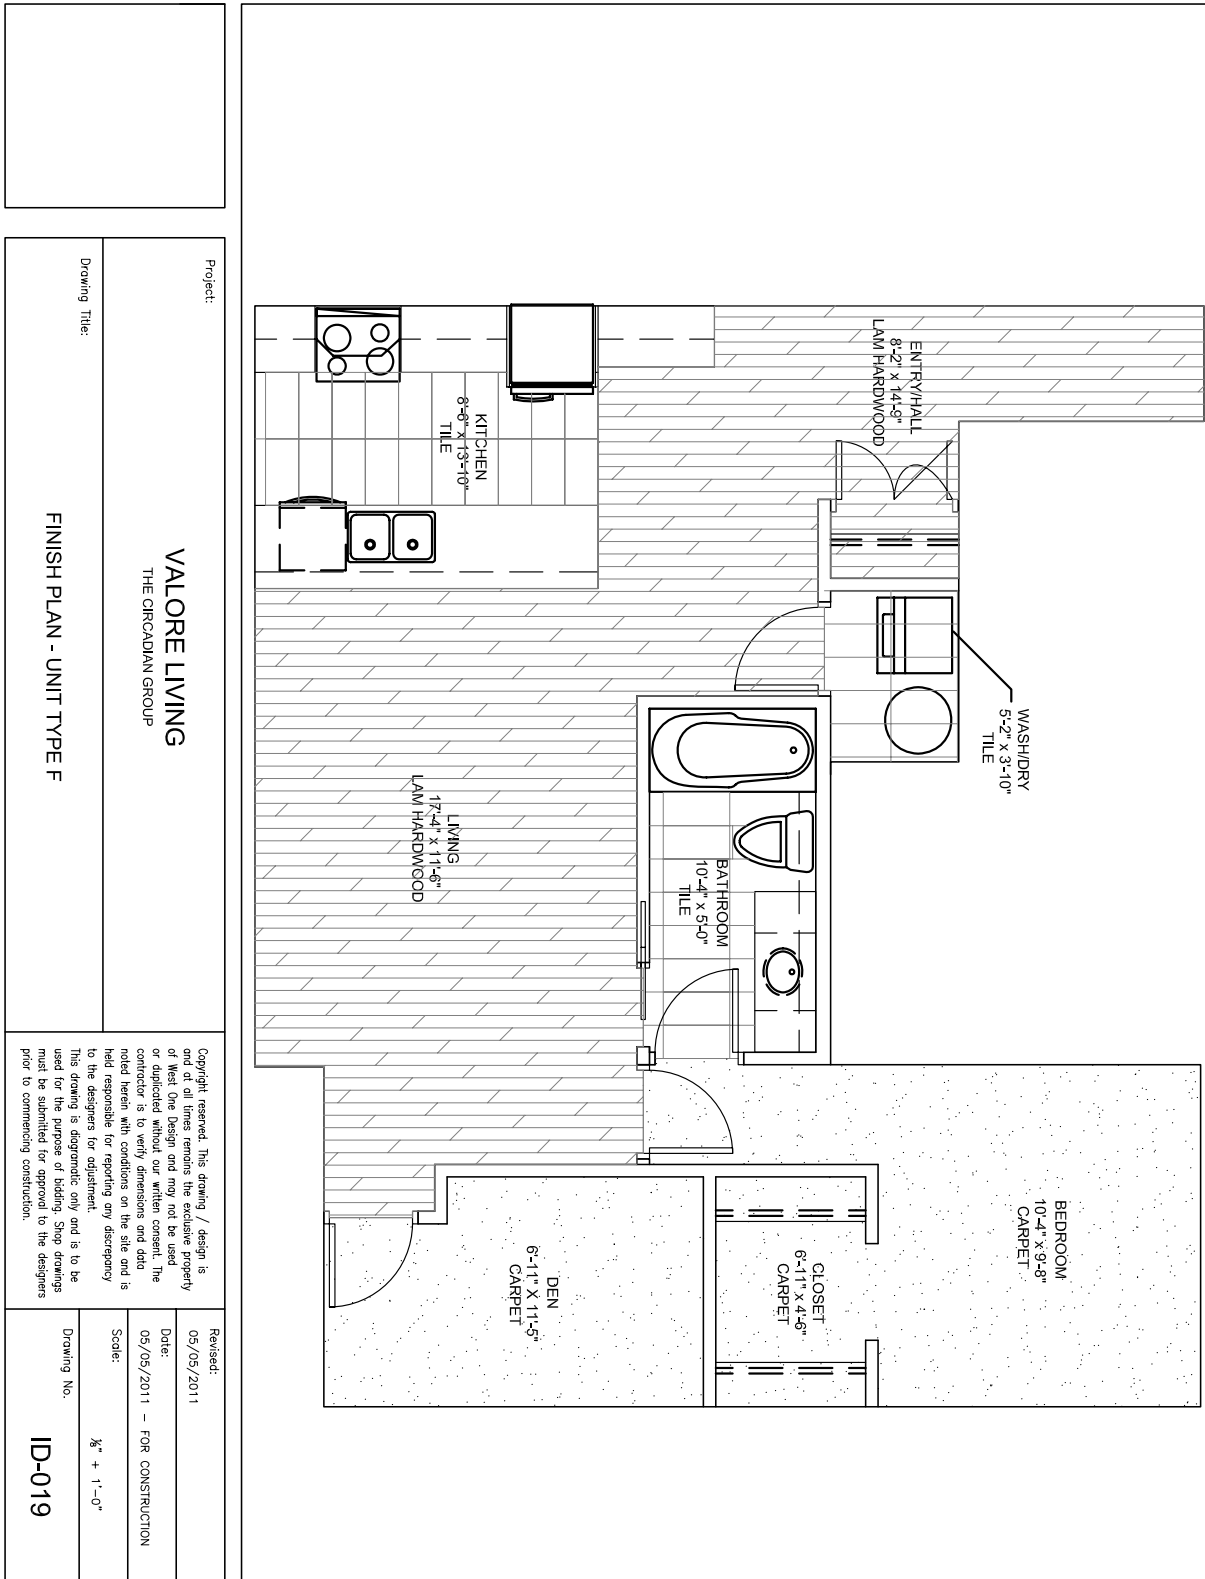

Project:

**VALORE LIVING**  
THE CIRCADIAN GROUP

Drawing Title:

**FINISH PLAN - UNIT TYPE F**

Revised: 05/05/2011


Date: 05/05/2011 - FOR CONSTRUCTION

Scale: 1/8" = 1'-0"

Drawing No. **ID-019**


Copyright reserved. This drawing / design is and at all times remains the exclusive property of West One Design and may not be used or duplicated without our written consent. The contractor is to verify dimensions and data noted herein with conditions on the site and is held responsible for reporting any discrepancy to the designers for adjustment.

This drawing is diagrammatic only and is to be used for the purpose of bidding. Shop drawings must be submitted for approval to the designers prior to commencing construction.

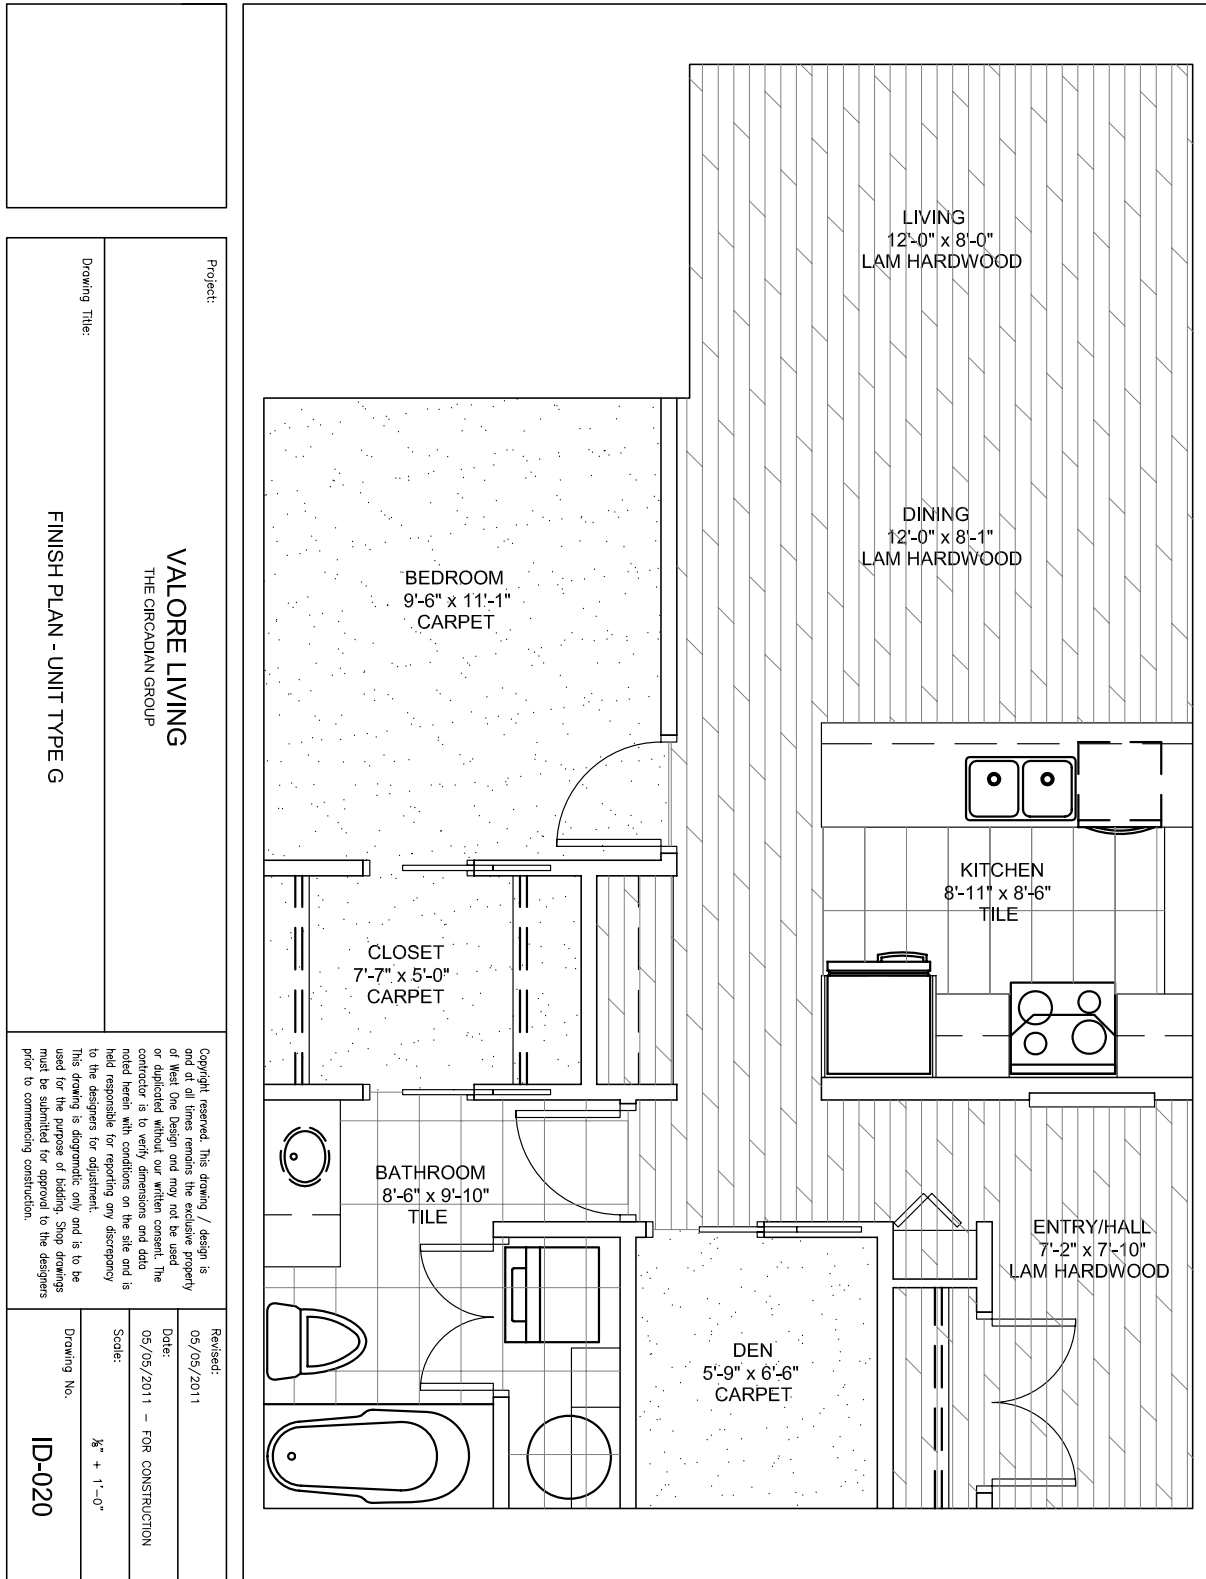

Exclusively Marketed by:  
**Klein Group, Royal LePage City Centre**



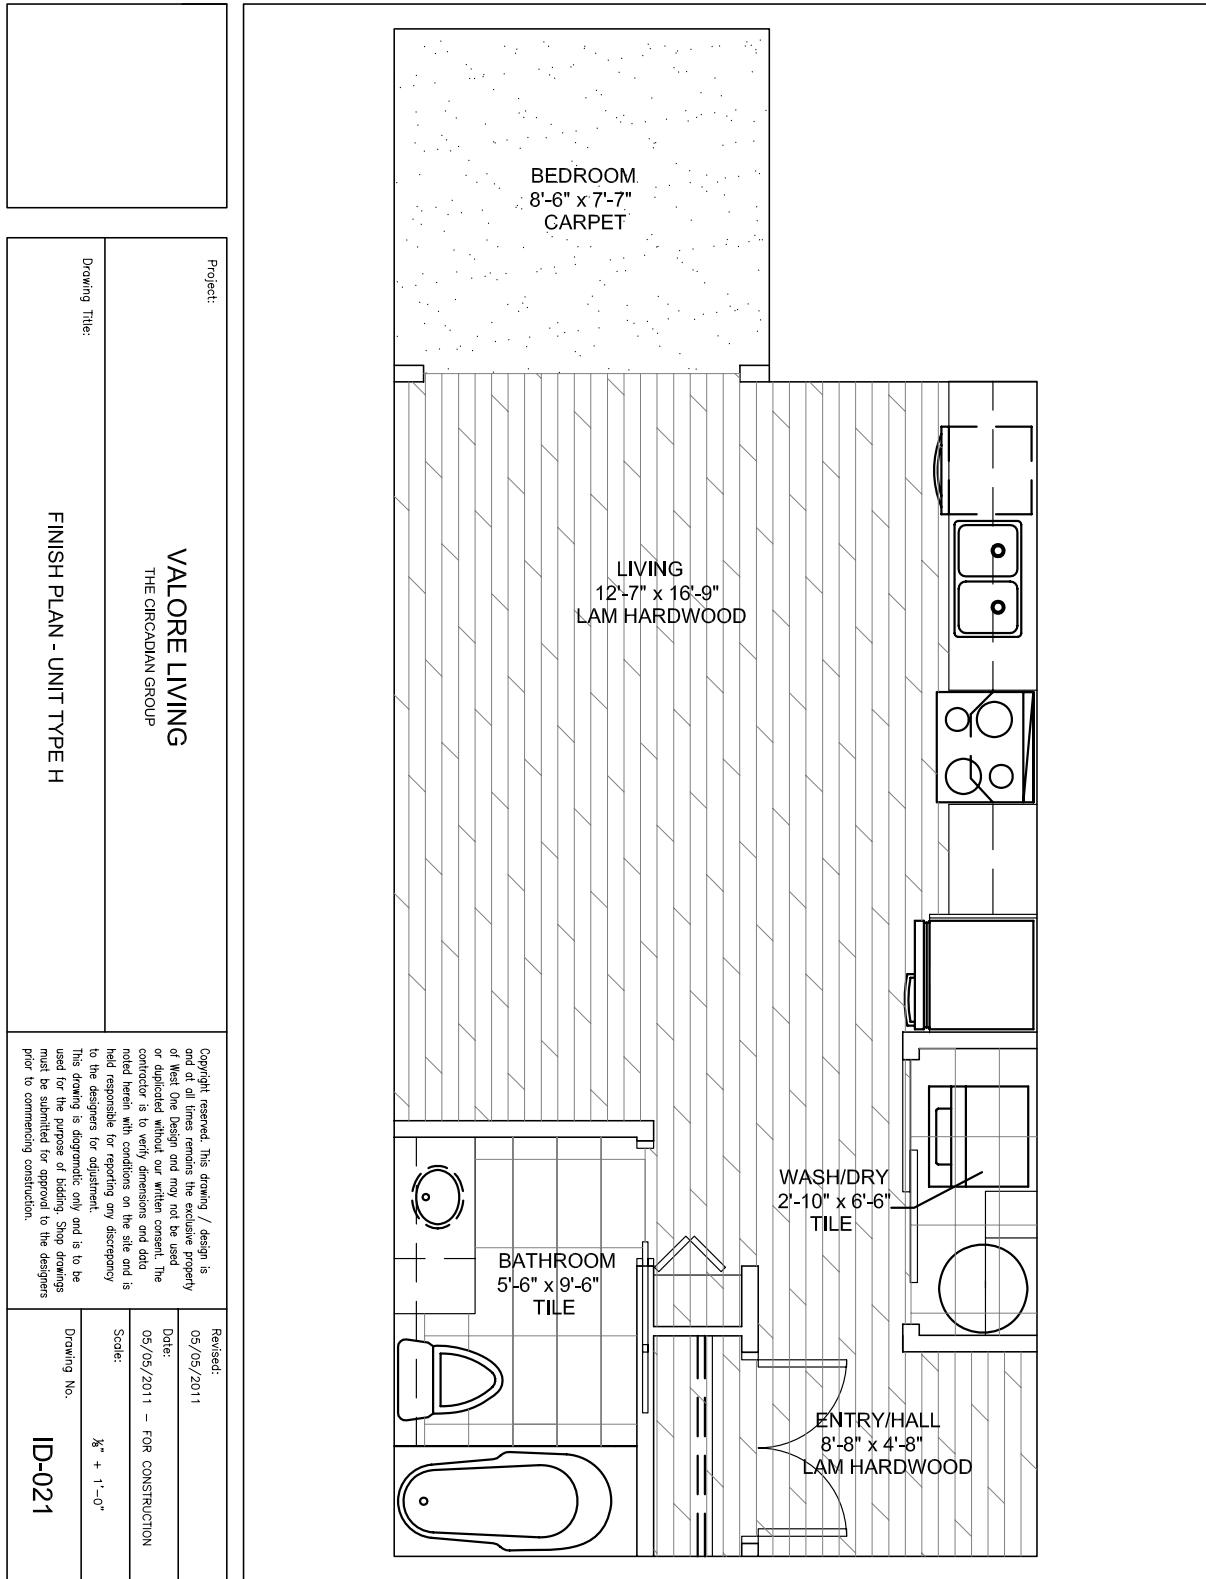

Project:

**VALORE LIVING**  
THE CIRCADIAN GROUP

Drawing Title:

**FINISH PLAN - UNIT TYPE H**

Copyright reserved. This drawing / design is and at all times remains the exclusive property of West One Design and may not be used or duplicated without our written consent. The contractor is to verify dimensions and data noted herein with conditions on the site and is held responsible for reporting any discrepancy to the designers for adjustment.


This drawing is diagrammatic only and is to be used for the purpose of bidding. Shop drawings must be submitted for approval to the designers prior to commencing construction.


Revised: 05/05/2011


Date: 05/05/2011 - FOR CONSTRUCTION

Scale: 1/8" = 1'-0"

Drawing No. ID-021

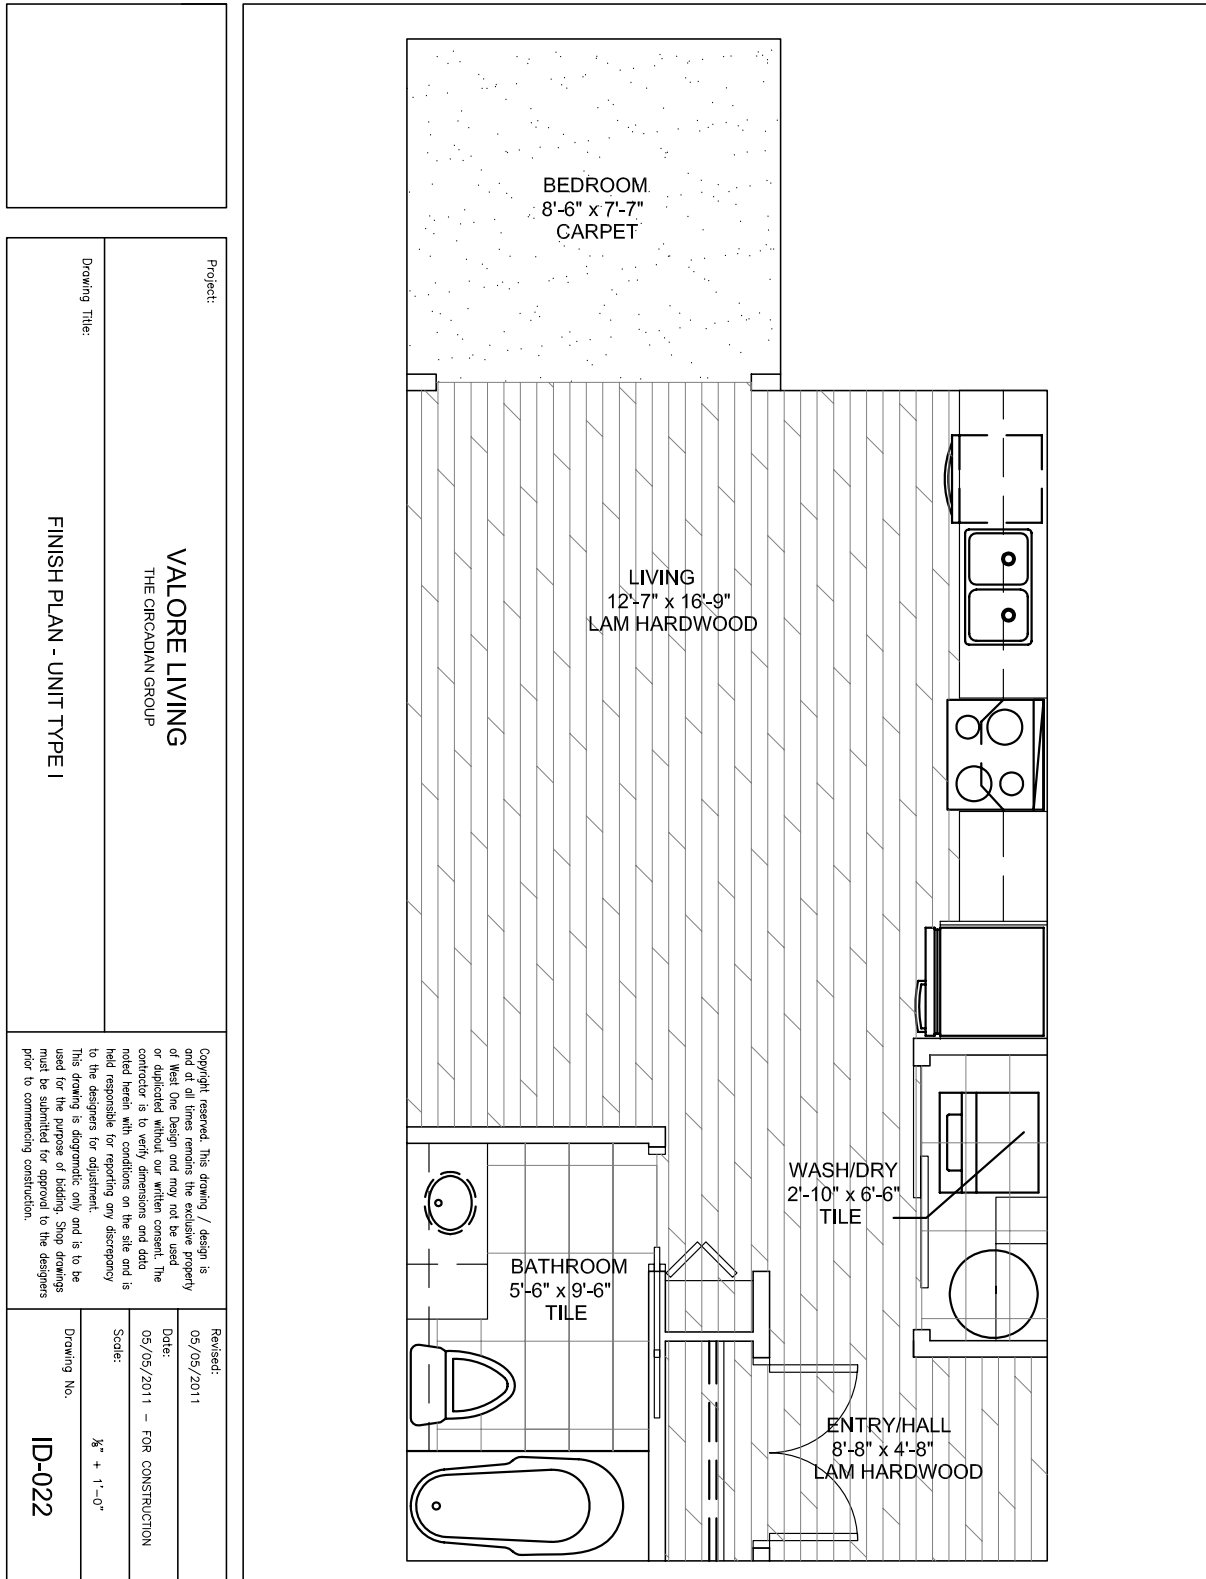

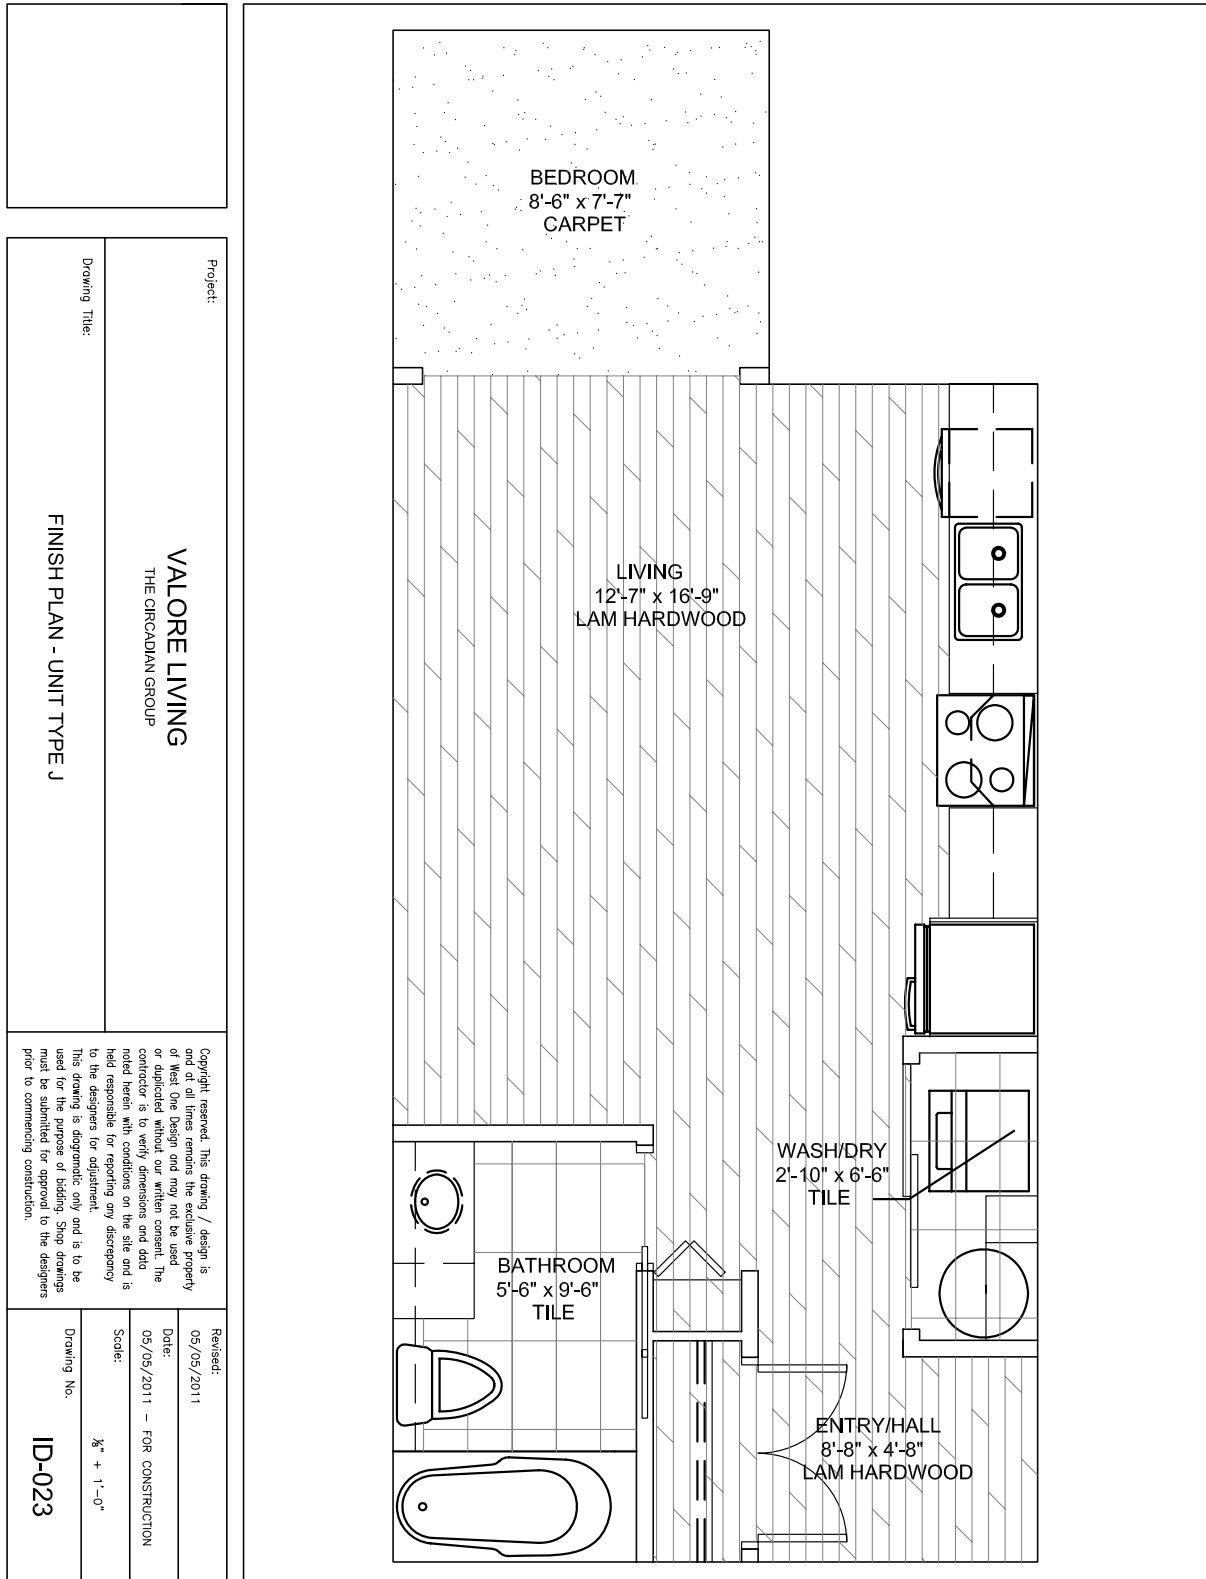

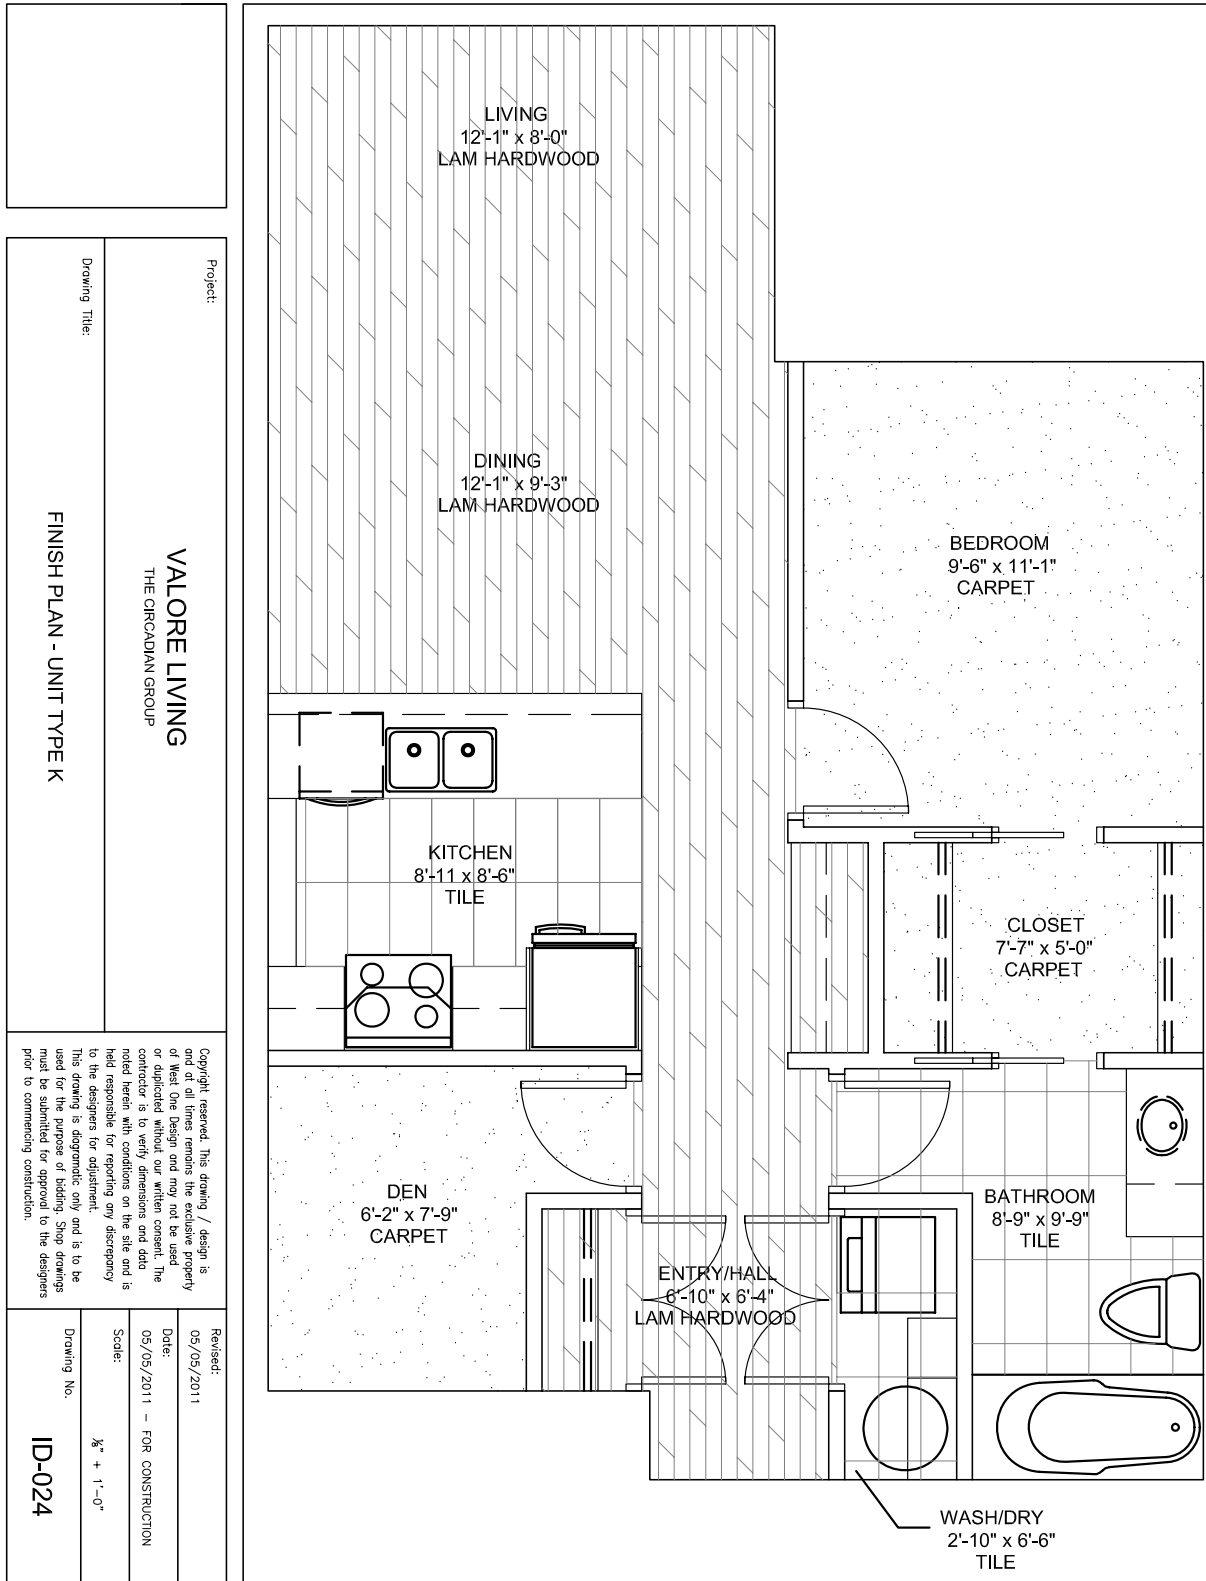

Exclusively Marketed by:  
**Klein Group, Royal LePage City Centre**

